



**Christopher Enright Architects**  
A PROFESSIONAL CORPORATION

629 E. Parent Avenue  
Suite 109, MI 48967  
248.258.6495 (O)  
248.330.9595 (C)  
cenrigh@enrightarchitects.com

DATE:

NO:

**Belle Tire  
Northville Twp. MI  
Meier Outlot #54**

39931 S Mile Road  
Northville Township, MI 48167


**Retaining Wall  
Sections**

OWNER: February 12, 2016  
SHEE: Special Land Use: February 28, 2016  
FINAL SITE PLAN: May 25, 2016  
REVISED FINAL SITE PLAN: July 22, 2016  
BIDDING / PERMIT: February 16, 2017


PROJECT NUMBER:  
**15-540**

SHEET NUMBER:

**A100B**

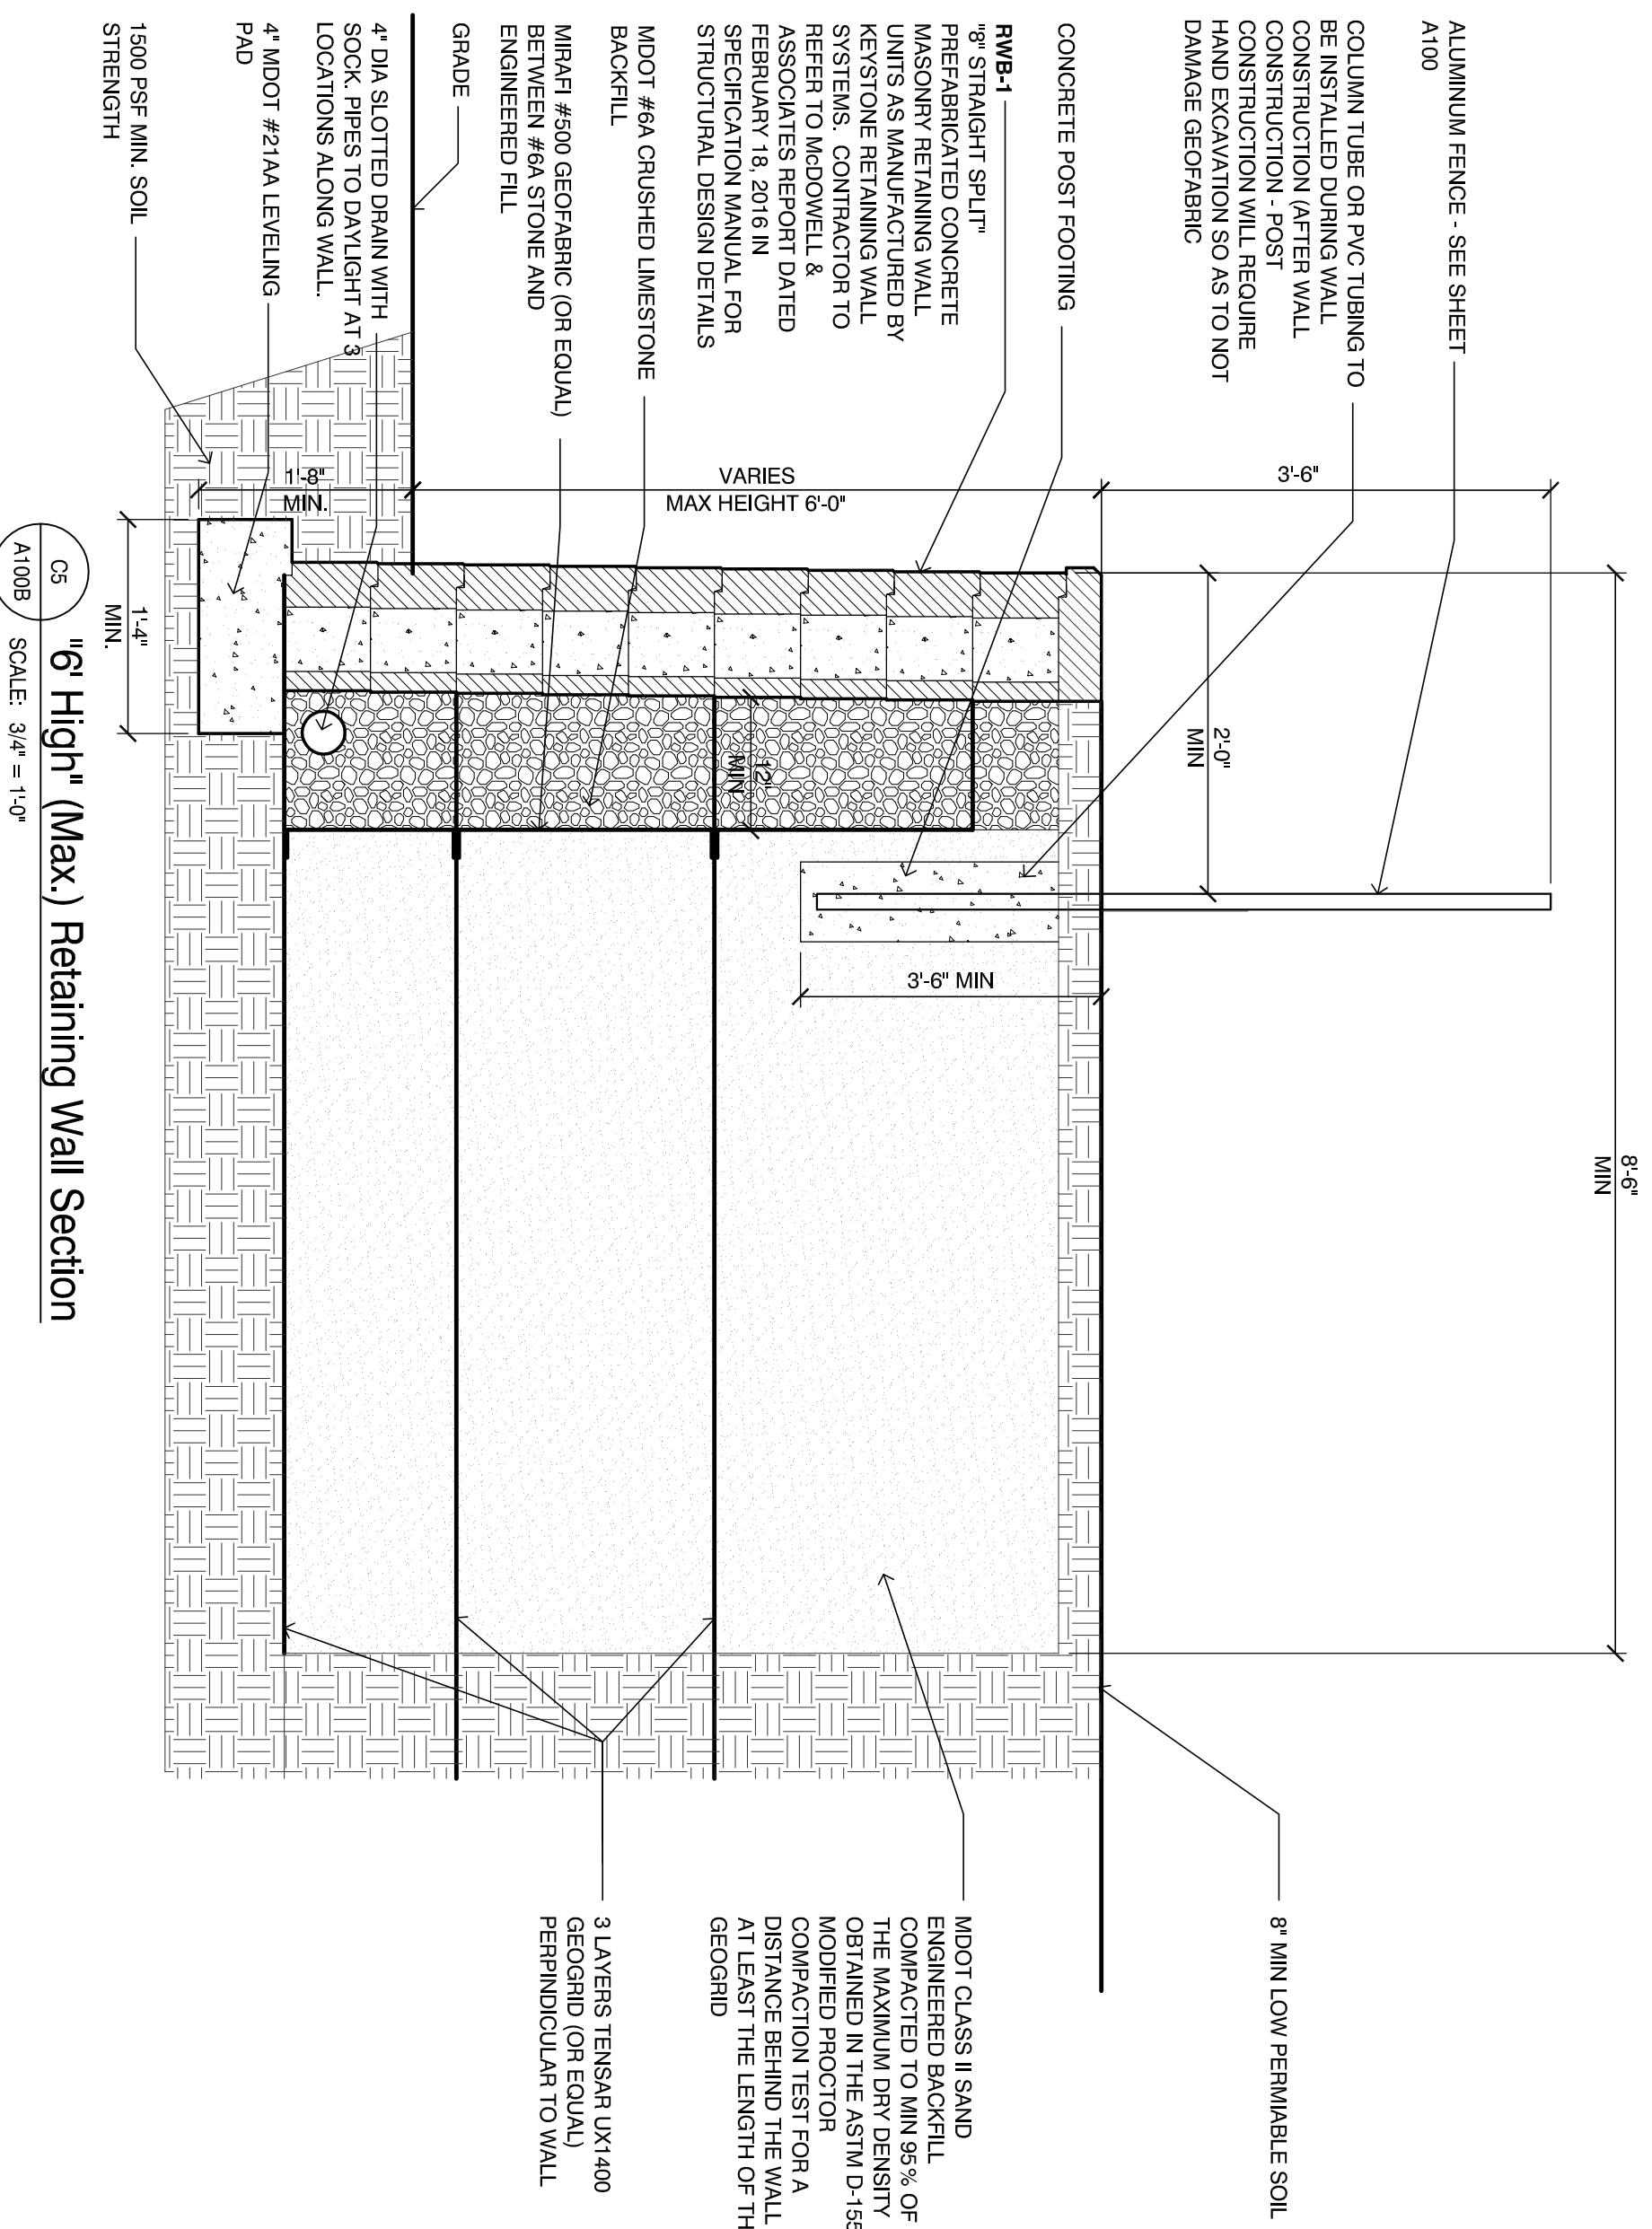

**05** 6' High (Max) Retaining Wall Section  
SCALE: 3/4" = 1'-0"

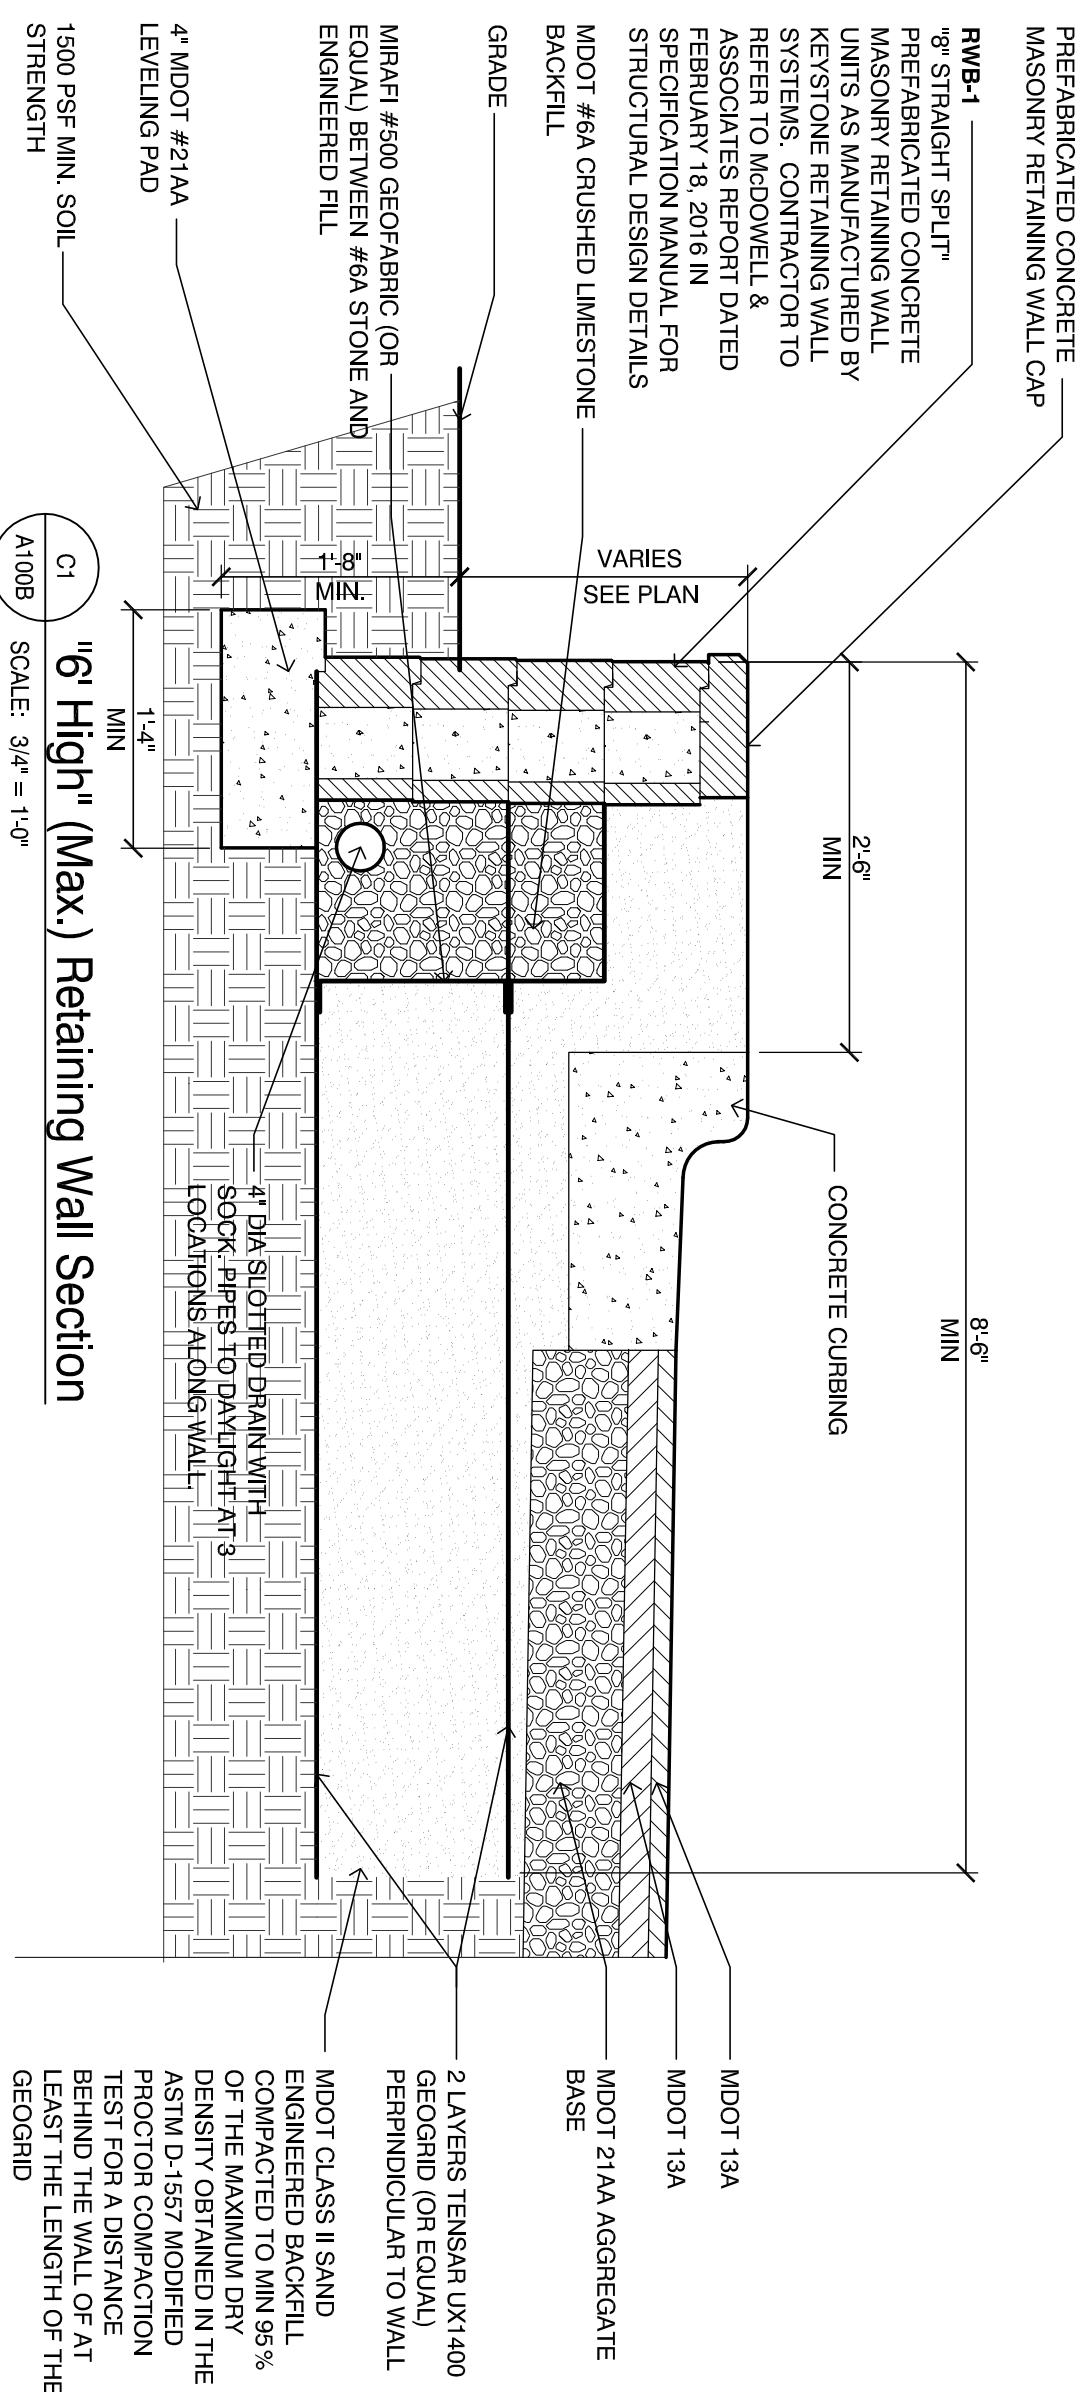

**01** 6' High (Max) Retaining Wall Section  
SCALE: 3/4" = 1'-0"

MARK	MATERIAL	DESCRIPTION
EFS-1	E.L.F.S.	STO-STOUT 1.0 MOONLIT SAND 10611-64
B-1	FACE BRICK	HEARTLAND WOODBURY BY GLENDALEN BRICK CO.
GL-1	GLAZING SYSTEM	GLAZING: 1" INSUL. PPG SOLARBAND 60 SOLAR CONTROL LOW-E CLEAR, LOW REFLECTIVE INSULATING GLASS. LINER AND ZED FRAMING SYSTEM. 1/2" CLEAR ANODIZED ALUMINUM. PROVIDE TEMPERED GLASS AS REQUIRED.
MC-1	COPING	DURO-CAST 2 PIECE SNAP-ON METAL PASCA KRYMAR FINISH - COLOR TO MATCH EFS.
MC-2	COPING	DURO-CAST 2 PIECE SNAP-ON METAL PASCA KRYMAR FINISH - COLOR TO MATCH EFS.
PS-1	PRE-CAST CONC. STONE	PRE-CAST CONCRETE STONE - BUFG SUBMIT SAMPLE FOR ARCHITECT'S APPROVAL.
P-1	PAINT	#2333 CAPE COD GREY - INDUSTRIAL ENAMEL PRATT & LAMBERT / #7666 GRAY MATTERS SHERWIN WILLIAMS
P-2	PAINT	GENEVARD RED - PRATT & LAMBERT
P-3	PAINT	PAINT TO MATCH EFS
P-4	PAINT	DRYFALL - BRILLIANT WHITE
P-5	PAINT	GENERAL WHITE - INDUSTRIAL ENAMEL PRATT & LAMBERT
P-7	PAINT	BLACK SEMI-GLOSS - ALL MANUFACTURERS
P-8	PAINT	HC-73 MARVILLE BROWN
RWB-1	RETAINING WALL STONE	1/2" STRAIGHT SPLIT PREFABRICATED CONC. MASONRY RETAINING WALL UNITS AS MANUFACTURED BY KEYSTONE RETAINING WALL SYSTEMS. CONTRACTOR TO REFER TO MCDOWELL & ASSOCIATES REPORT DATED FEBRUARY 18, 2016 IN SPECIFICATION MANUAL FOR STRUCTURAL DESIGN DETAILS

**MATERIALS:**