



CHRISTOPHER EMMERICH ARCHITECTS

A PROFESSIONAL CORPORATION


629 E. Durant Avenue
Royal Oak, MI 48067
248.258.6485 (O)
248.330.9395 (C)
emmerich@emmericharchitects.com

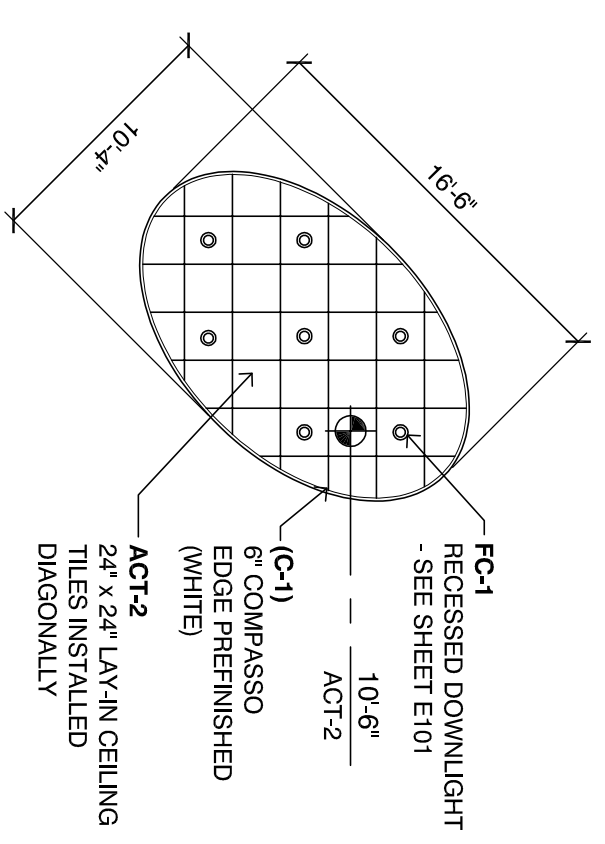


Cloud Drop Ceiling
SCALE: 1/8" = 1'-0"

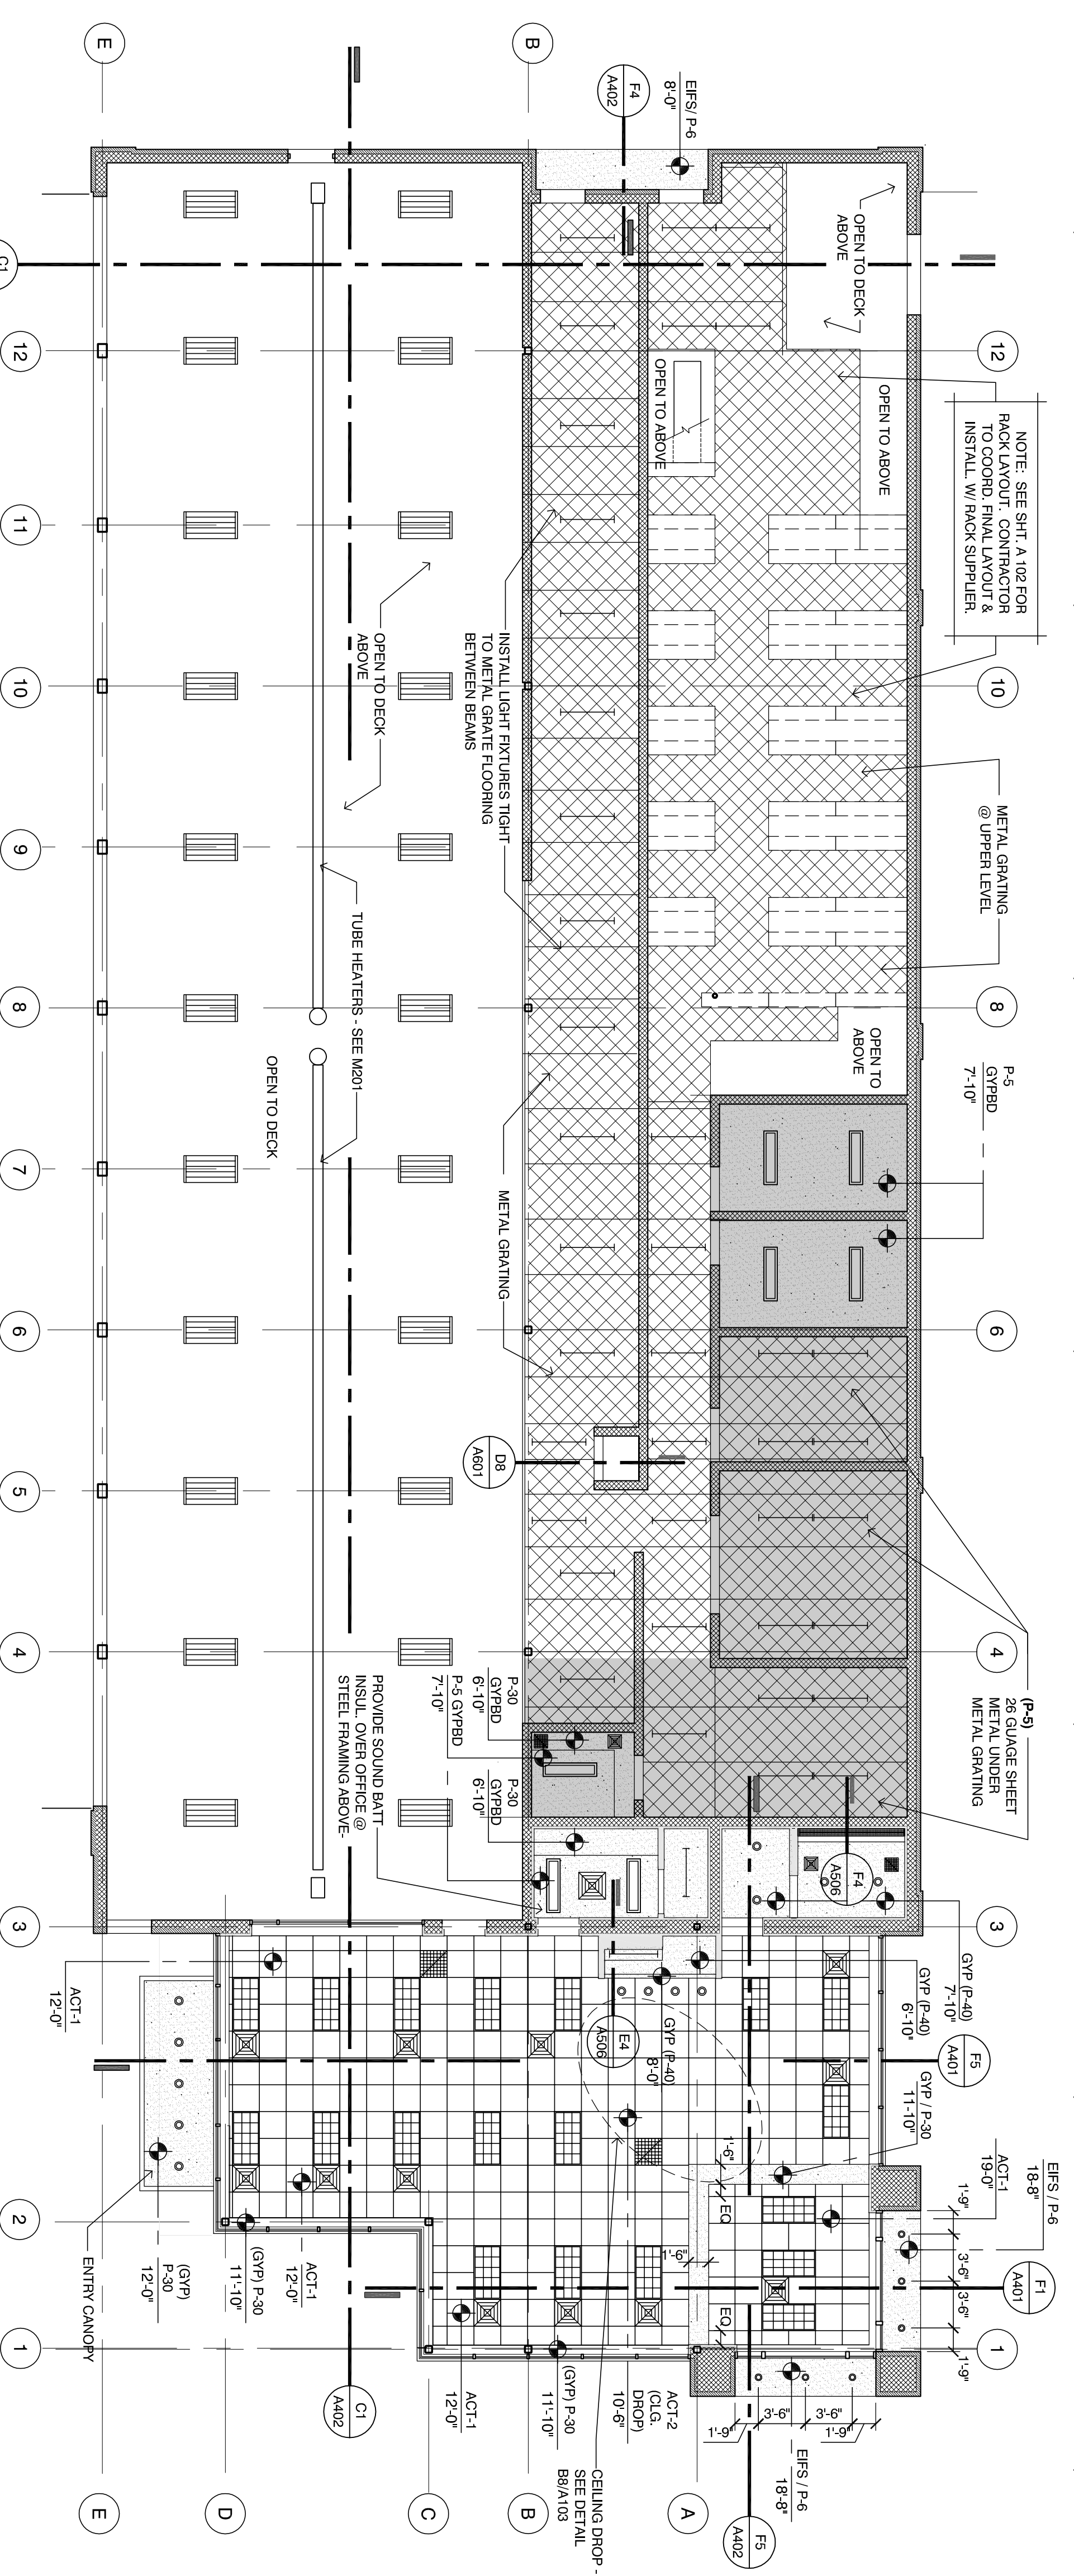


Main Level Reflected Ceiling Plan
SCALE: 1/8" = 1'-0"

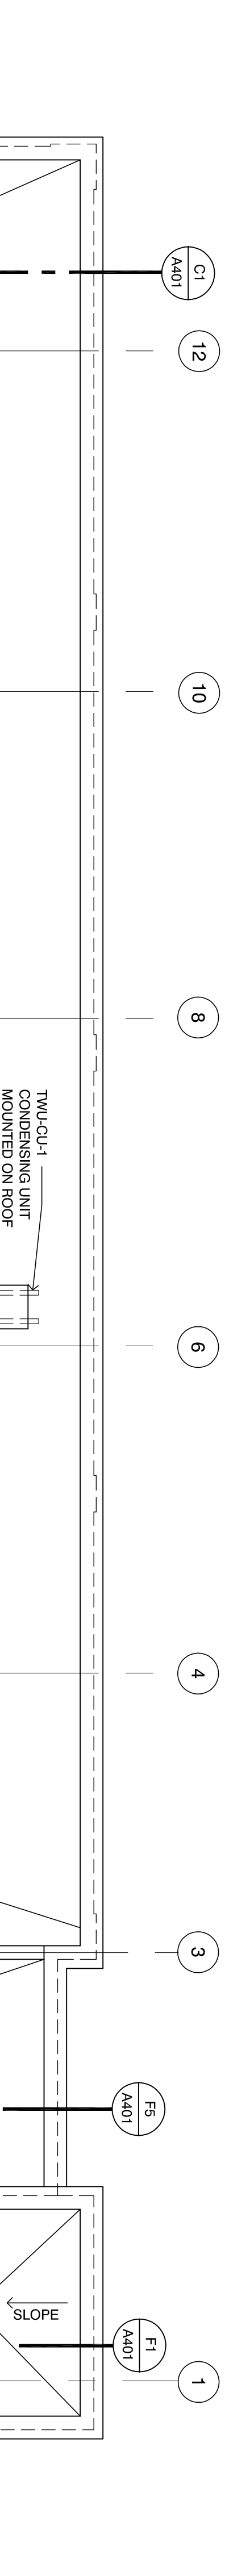


Roof Plan
SCALE: 1/8" = 1'-0"

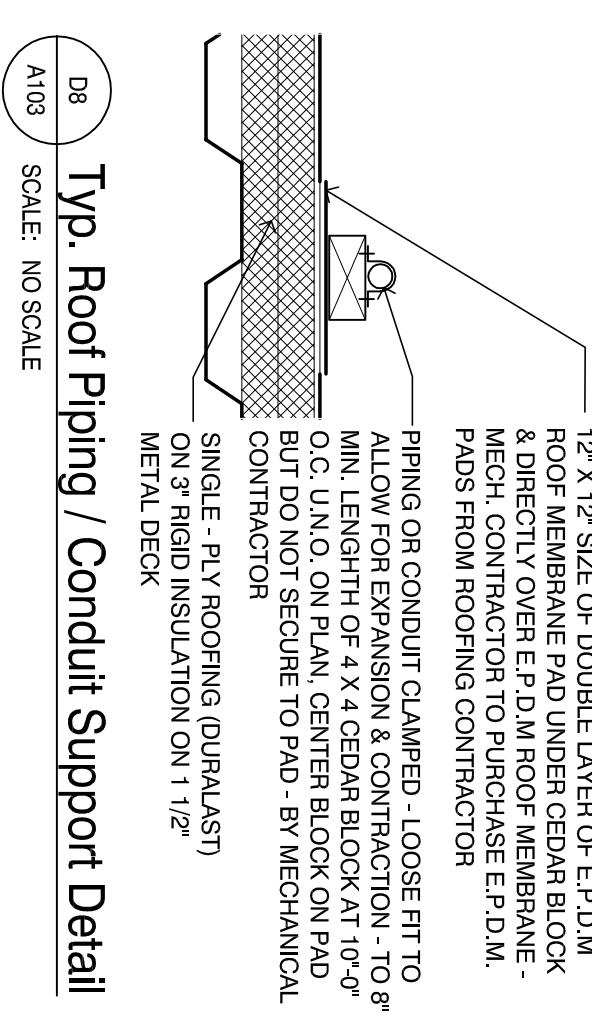

Typ. Roof Piping / Conduit Support Detail
SCALE: NO SCALE

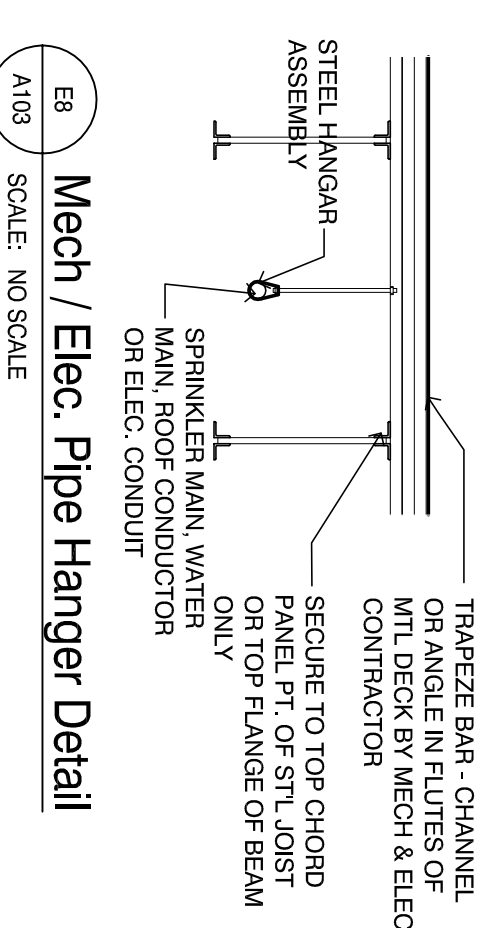

Mech / Elec. Pipe Hanger Detail
SCALE: NO SCALE

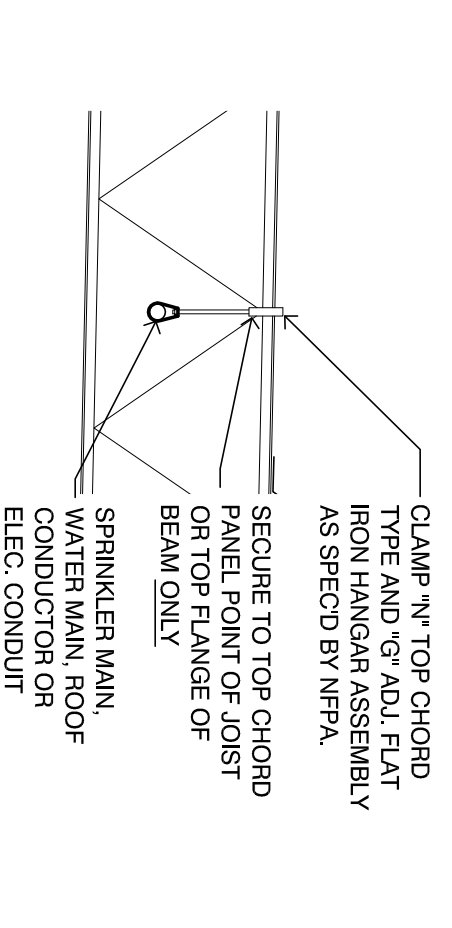

Mech / Elec. Pipe Hanger Detail
SCALE: NO SCALE

Belle Tire
Northville Twp. MI
Weller Outlot #54

39931 8 Mile Road
Northville Township, MI 48167

Roof Plan
Reflected Ceiling
Plan

Site Plan / Special Land Use: February 26, 2016
Final Site Plan: May 25, 2016
REVISED Final Site Plan: July 22, 2016
BIDDING / PERMIT: February 16, 2017

Owner Review: February 12, 2016

Final Review: February 12, 2016

Scale: 1/8" = 1'-0"

15-540

A103