



C1 Building Section
SCALE: 1/4" = 1'-0"

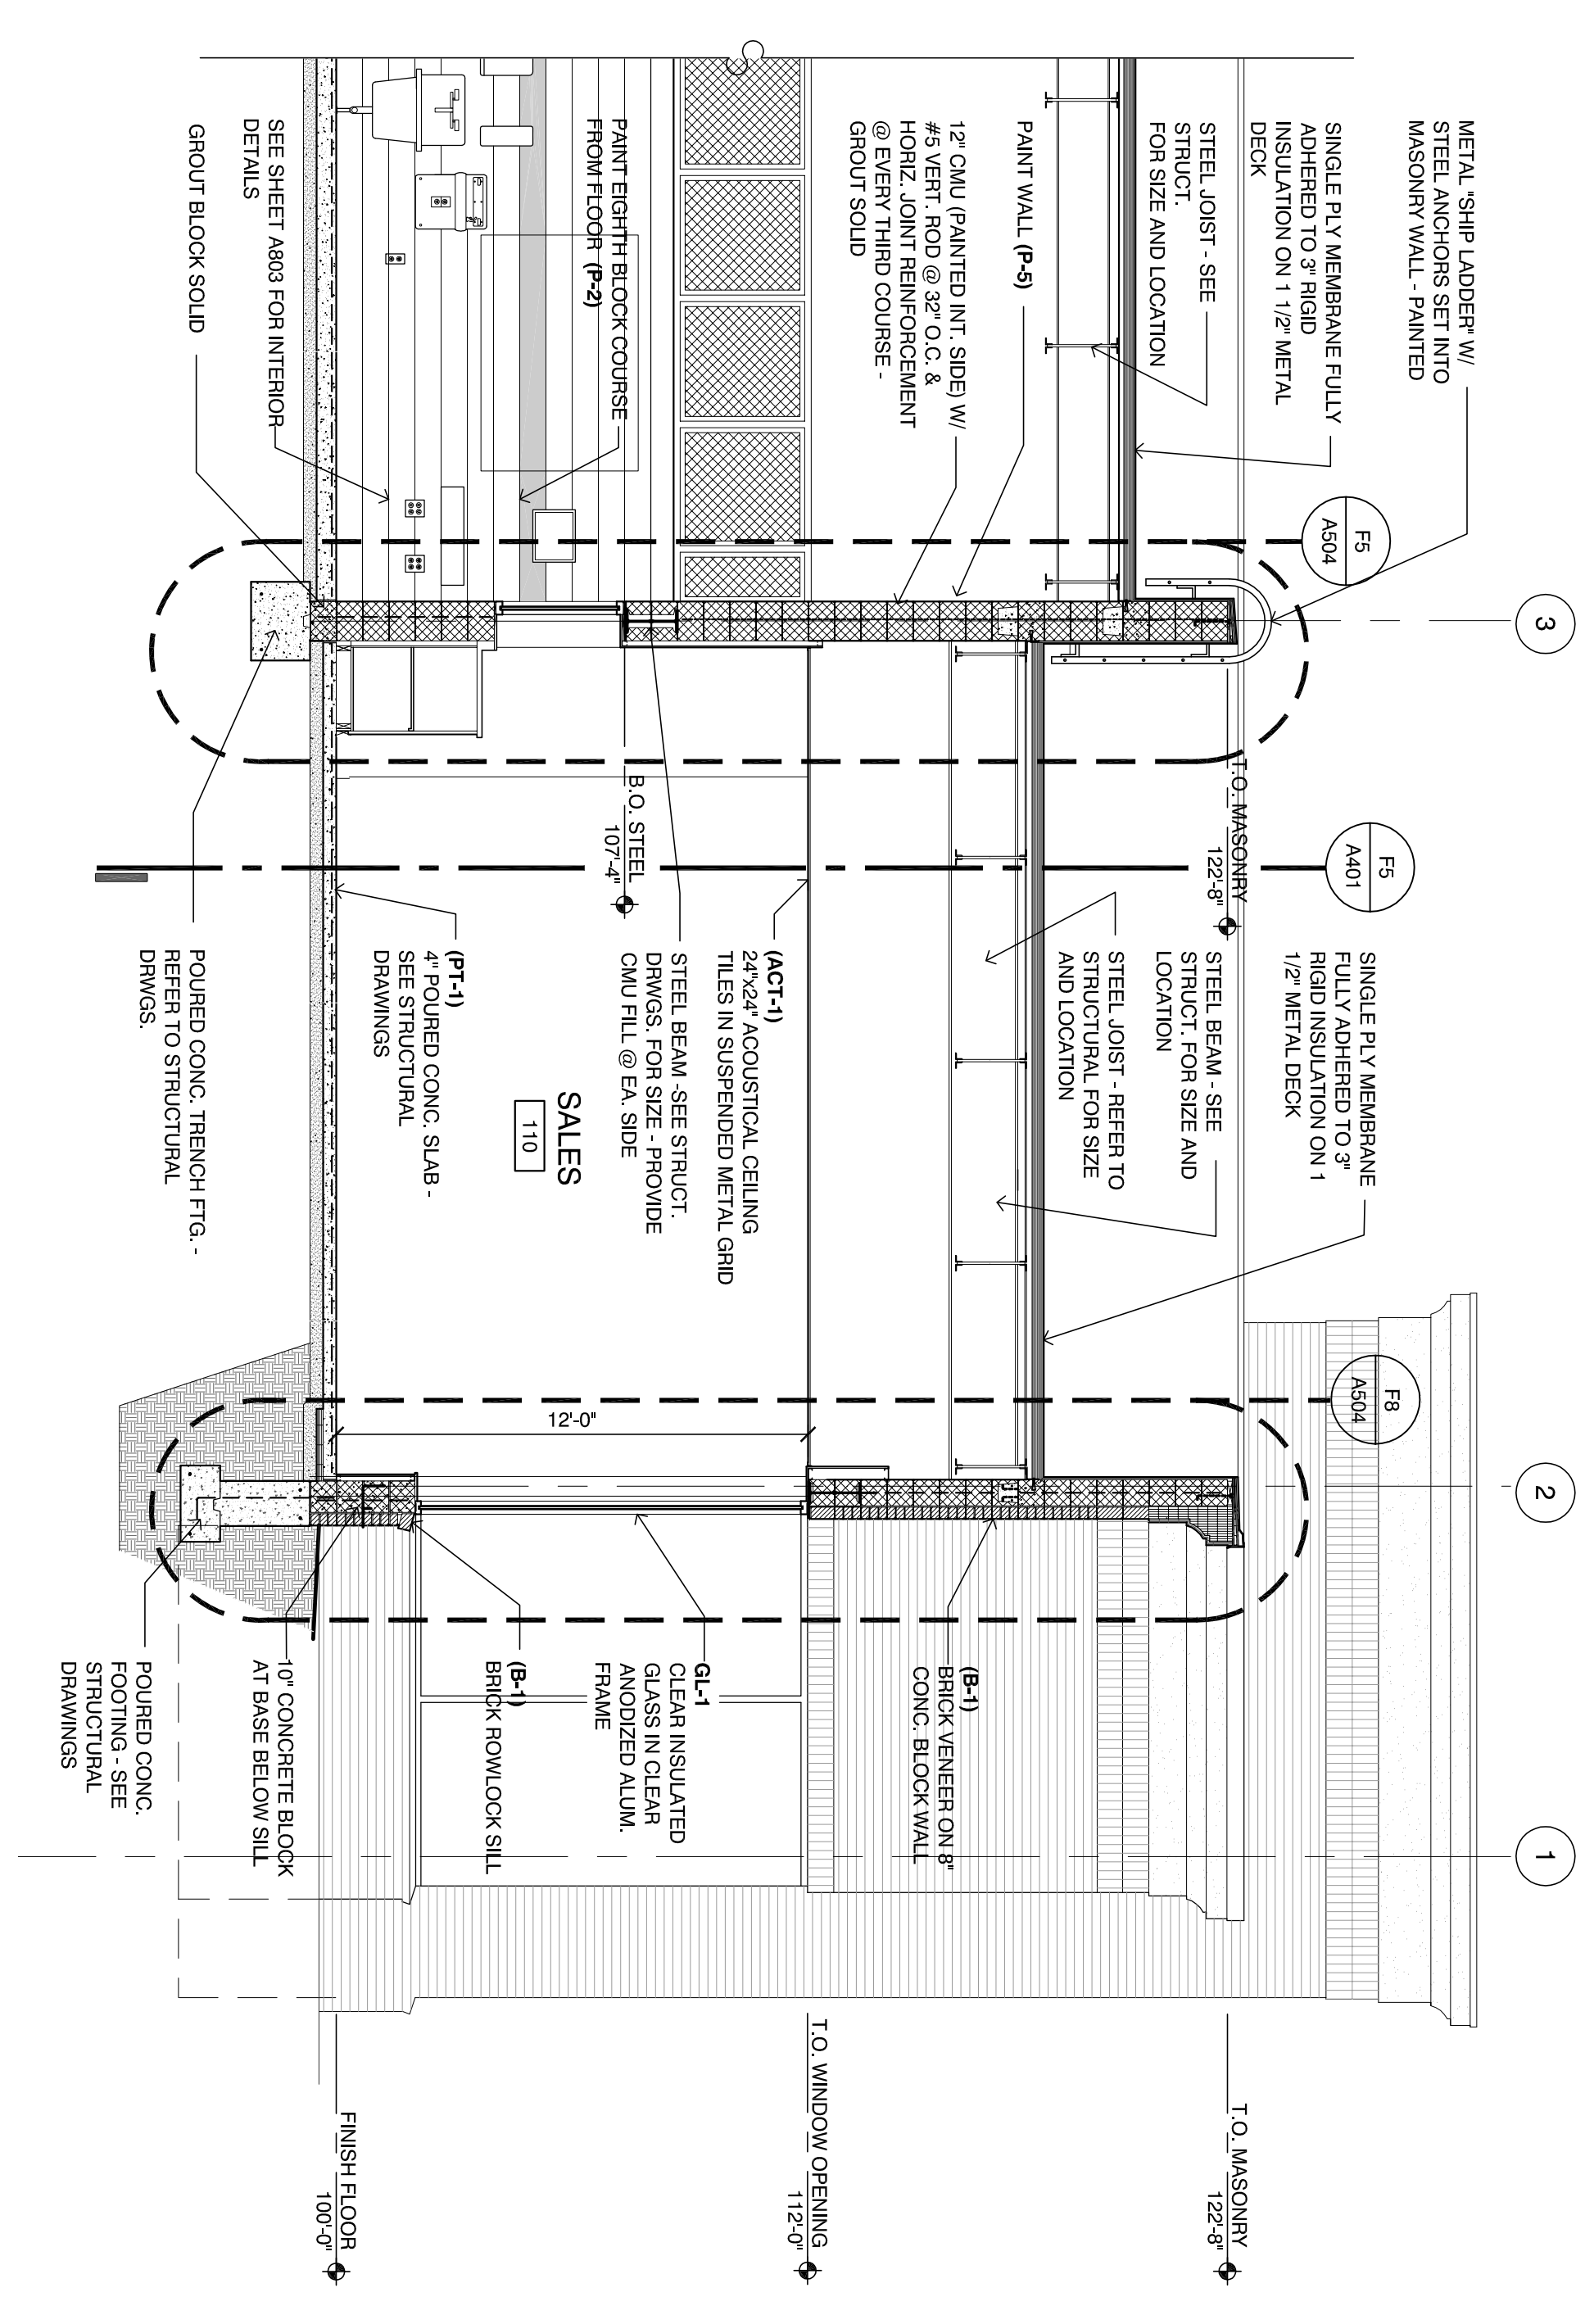


F5 Building Section
SCALE: 1/4" = 1'-0"

MARK	MATERIAL	DESCRIPTION
EIFS-1	EIF.S.	STO-STOUT 1.0 MOUNT SAND 106-1-64
B-1	FACE BRICK	HEARTLAND WOODBURY BY GLENHERRY BRICK CO.
GL-1	GLAZING SYSTEM	HEARTLAND WOODBURY BY GLENHERRY BRICK CO.
MC-1	COPINGS	DURO-LAST 2 PICE SNAP-ON METAL FASQA DURO-LAST 2 PICE SNAP-ON METAL FASQA DURO-LAST 2 PICE SNAP-ON METAL FASQA
MC-2	COPING	DURO-LAST 2 PICE SNAP-ON METAL FASQA DURO-LAST 2 PICE SNAP-ON METAL FASQA DURO-LAST 2 PICE SNAP-ON METAL FASQA
PS-1	PRE-CAST CONC. STONE	PRE-CAST CONCRETE STONE - BUFF SUBMIT SAMPLE FOR ARCHITECT'S APPROVAL
P-1	PAINT	#2383 CAPE COD GREY - INDUSTRIAL ENAMEL PRATT & LAMBERT / #7866 GRAY MATTERS SHERWIN WILLIAMS
P-2	PAINT	GREENADIER RED - PRATT & LAMBERT
P-3	PAINT	PAINT TO MATCH EIFS
P-4	PAINT	DRY-FALL - BRILLIANT WHITE
P-5	PAINT	GENERAL WHITE - INDUSTRIAL ENAMEL PRATT & LAMBERT
P-6	PAINT	BLACK SEMI-GLOSS - ALL MANUFACTURERS
P-7	PAINT	HC-75 MARYVILLE BROWN
P-8	PAINT	#3 STRAIGHT SPLIT PREFABRICATED CONC. MANUF. BY KERSTONE RETAINING WALL SYSTEMS - COLOR - WALDUI*
RWB-1	RETAINING WALL STONE	#3 STRAIGHT SPLIT PREFABRICATED CONC. MANUF. BY KERSTONE RETAINING WALL SYSTEMS - COLOR - WALDUI*

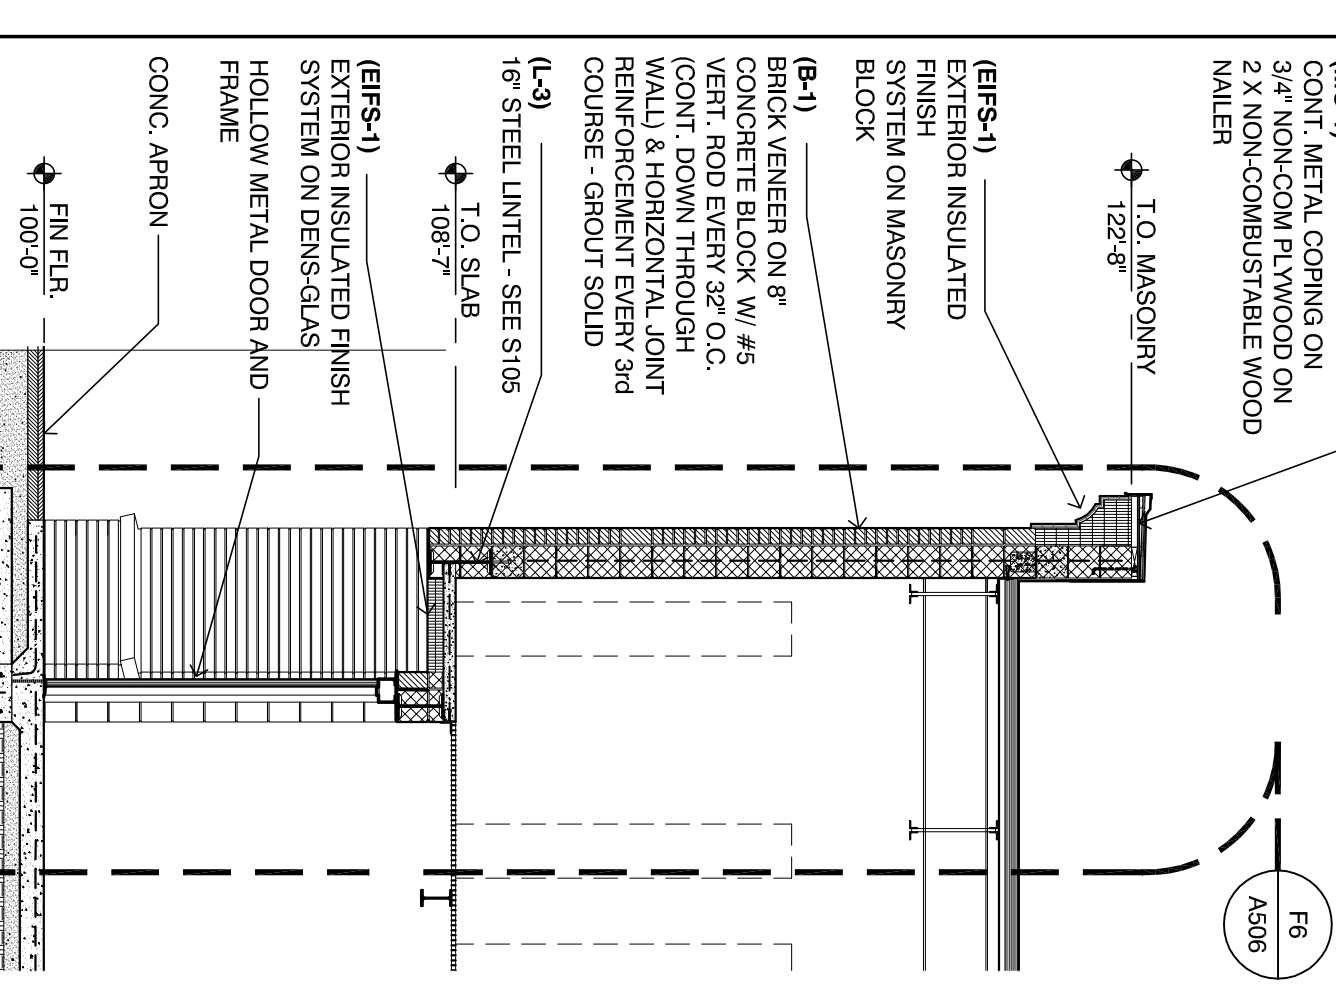

F4 Section
SCALE: 1/4" = 1'-0"

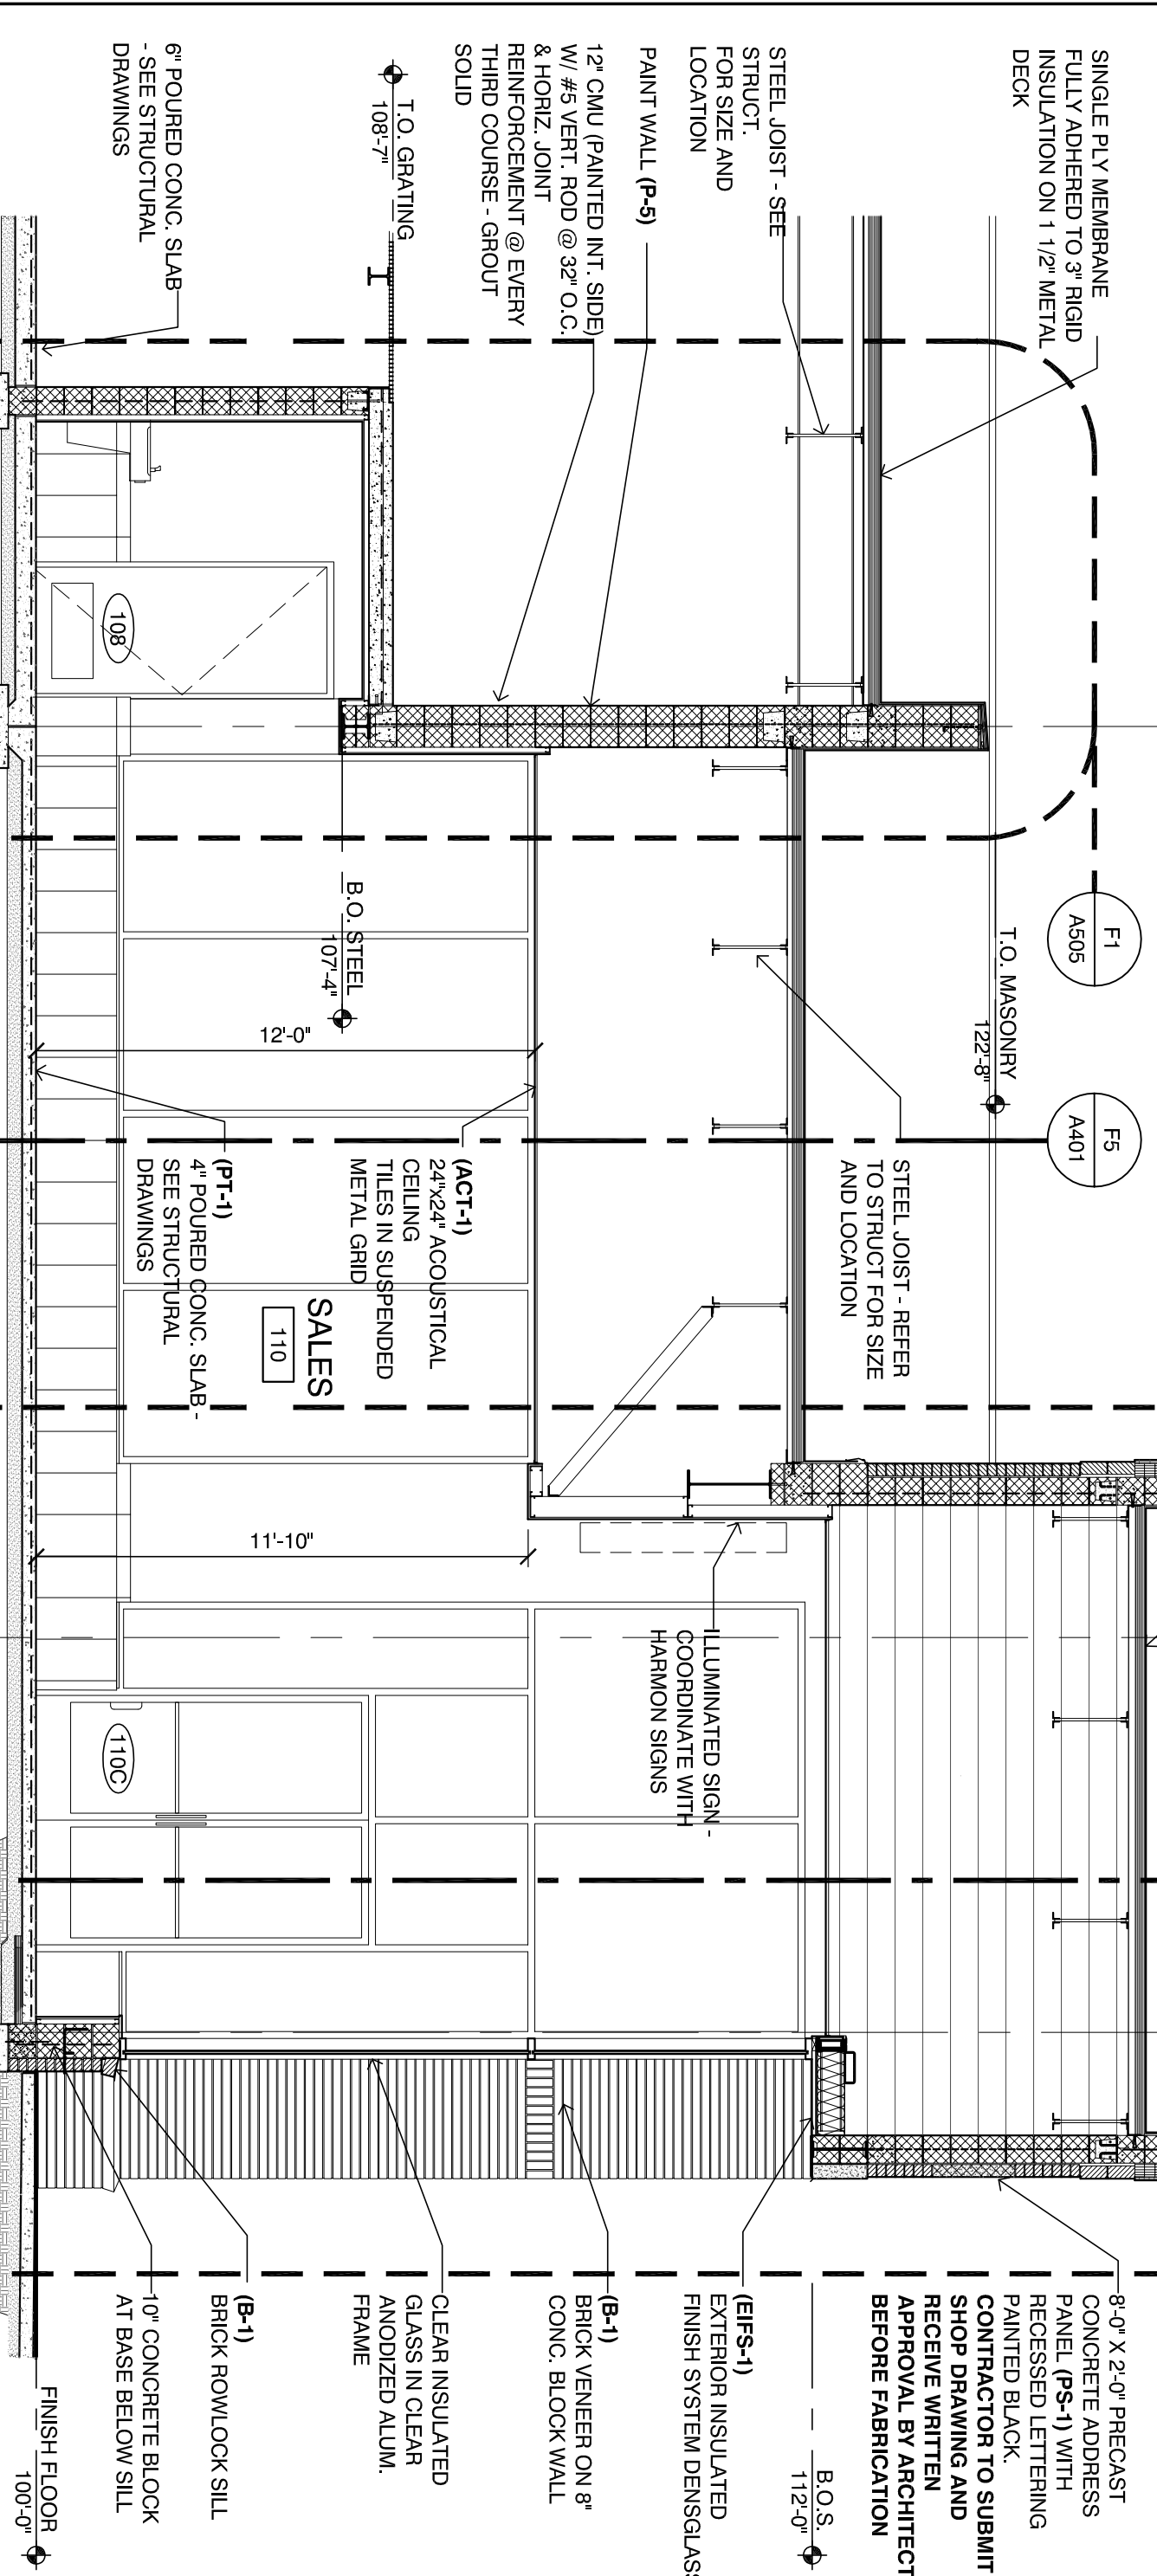

F5 Building Section
SCALE: 1/4" = 1'-0"



CHRISTOPHER ROBERT ANAGNOSTIS
ARCHITECT
A PROFESSIONAL CORPORATION
628 E. Beant Avenue
Royal Oak, MI 48067
248.258.6485 (O)
248.330.9395 (C)
cra@cmrarchitects.com

Belle Tire
Northville Twp. MI
Weiler Outlot #54
39931 8 Mile Road
Northville Township, MI 48167

Building Section

Site Plan / Special Land Use: February 26, 2016
Final Site Plan: May 25, 2016
REVISED Final Site Plan: July 22, 2016
BIDDING / PERMIT: February 16, 2017

Sheet Number
A402
15-540