



Christopher Bennett Architects
A PROFESSIONAL CORPORATION

639 E. Durant Avenue
Royal Oak, MI 48067
248.258.6485 (O)
248.330.9395 (C)
cbennett@cmibaarchitects.com


Belle Tire
Northville Twp. MI
Meijer Outlet #54
39931 8 Mile Road
Northville Township, MI 48167

Wall Sections


Revised: February 12, 2016
Owner Review: February 12, 2016
Site Plan / Special Land Use: February 26, 2016
Final Site Plan: May 25, 2016
REVISED Final Site Plan: July 22, 2016
BIDDING / PERMIT: February 16, 2017

15-540


A506

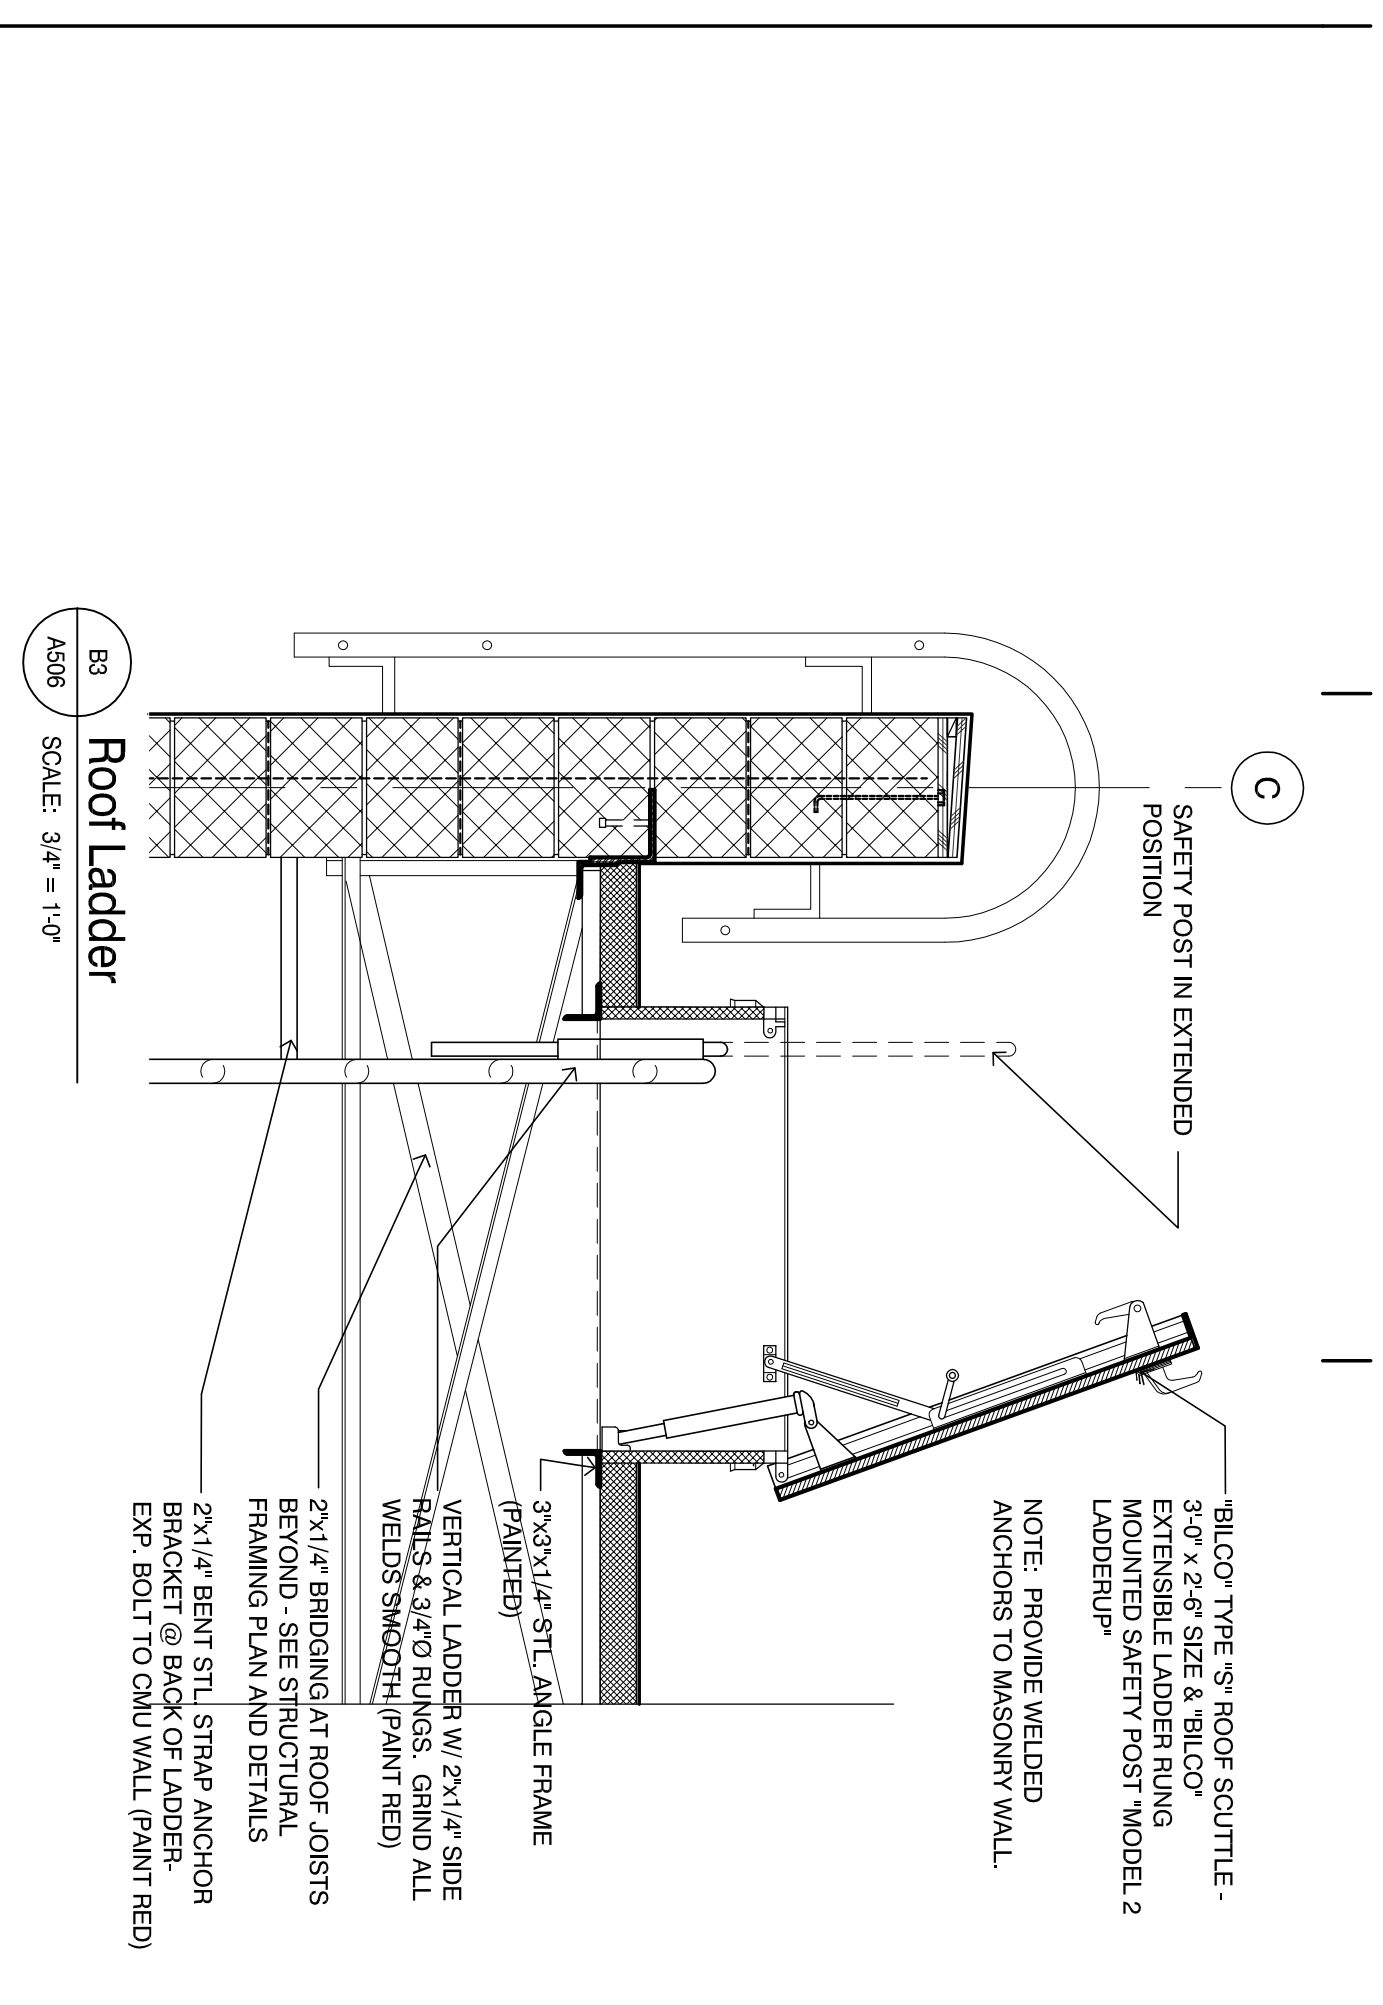


E3 Roof Ladder
SCALE: 3/4" = 1'-0"

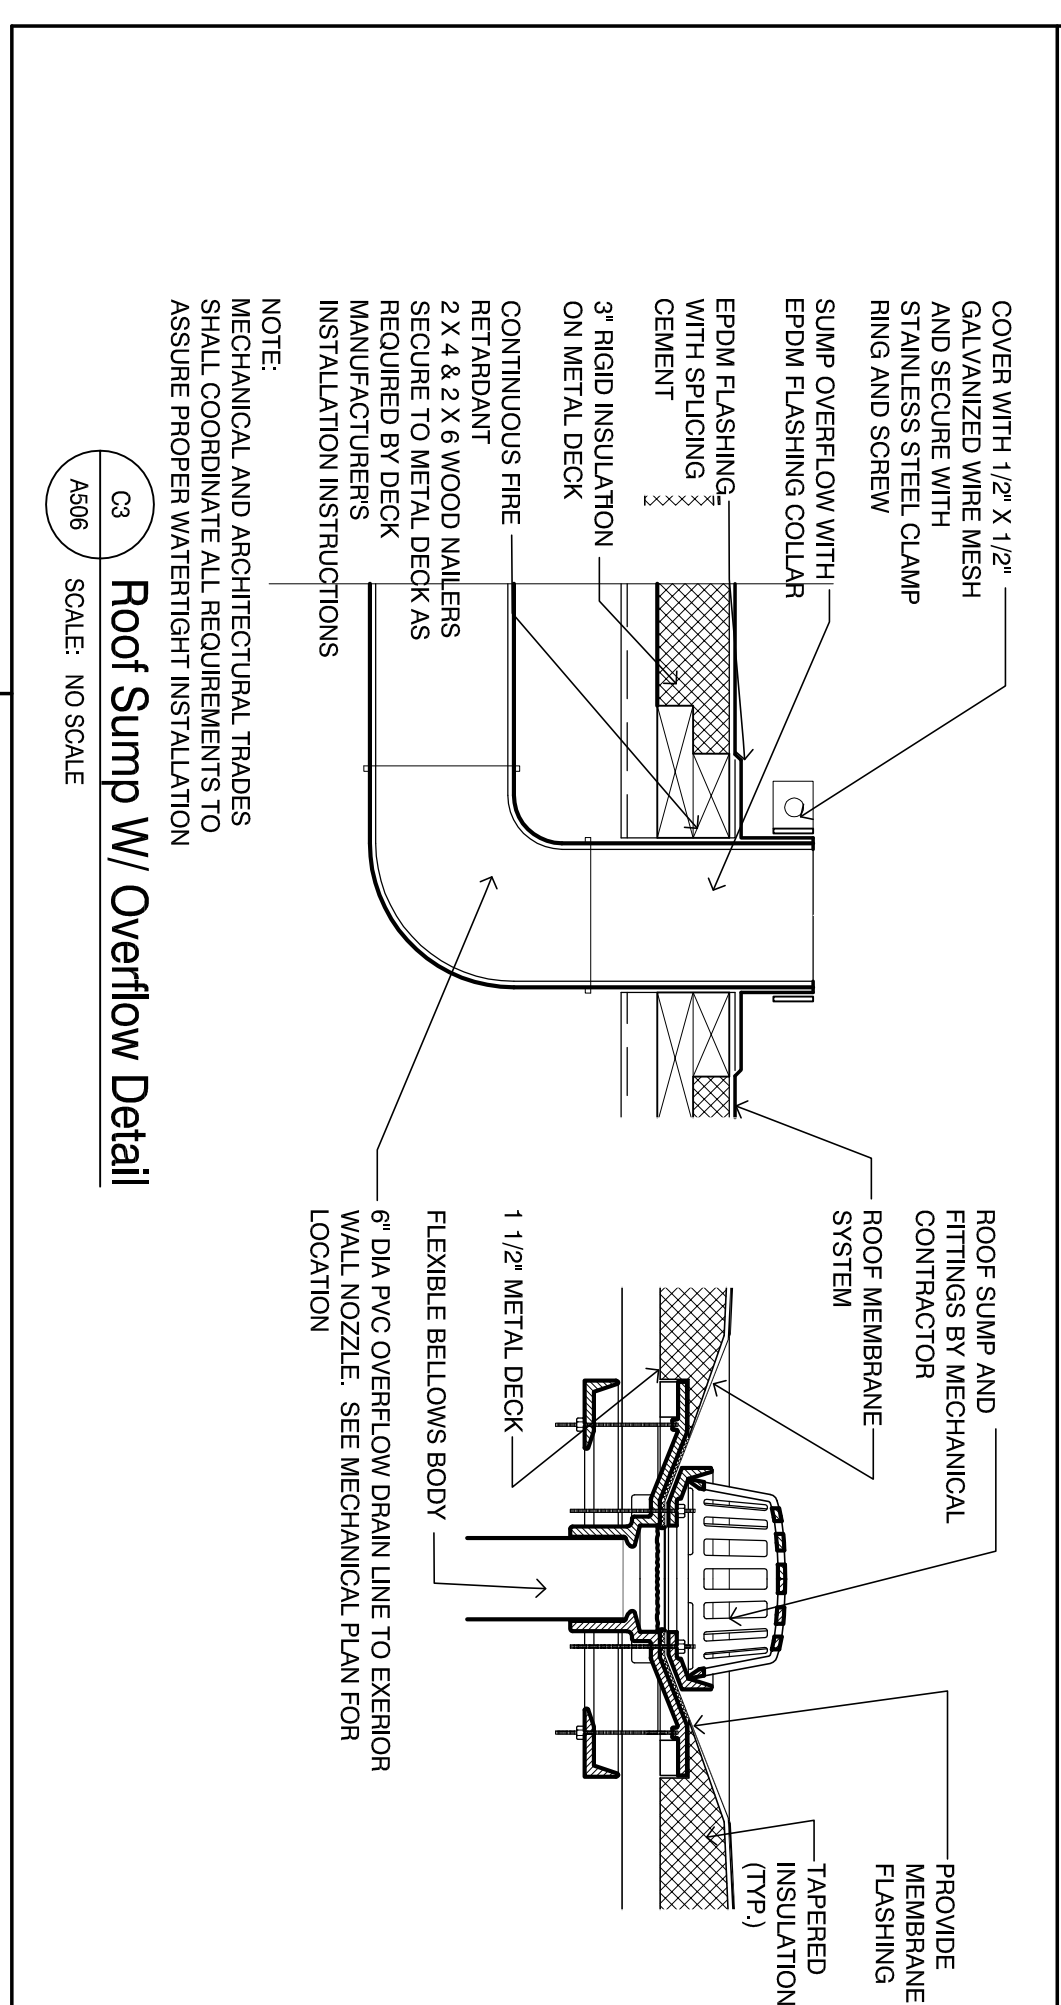


C3 Roof Sump w/ Overflow Detail
SCALE: NO SCALE

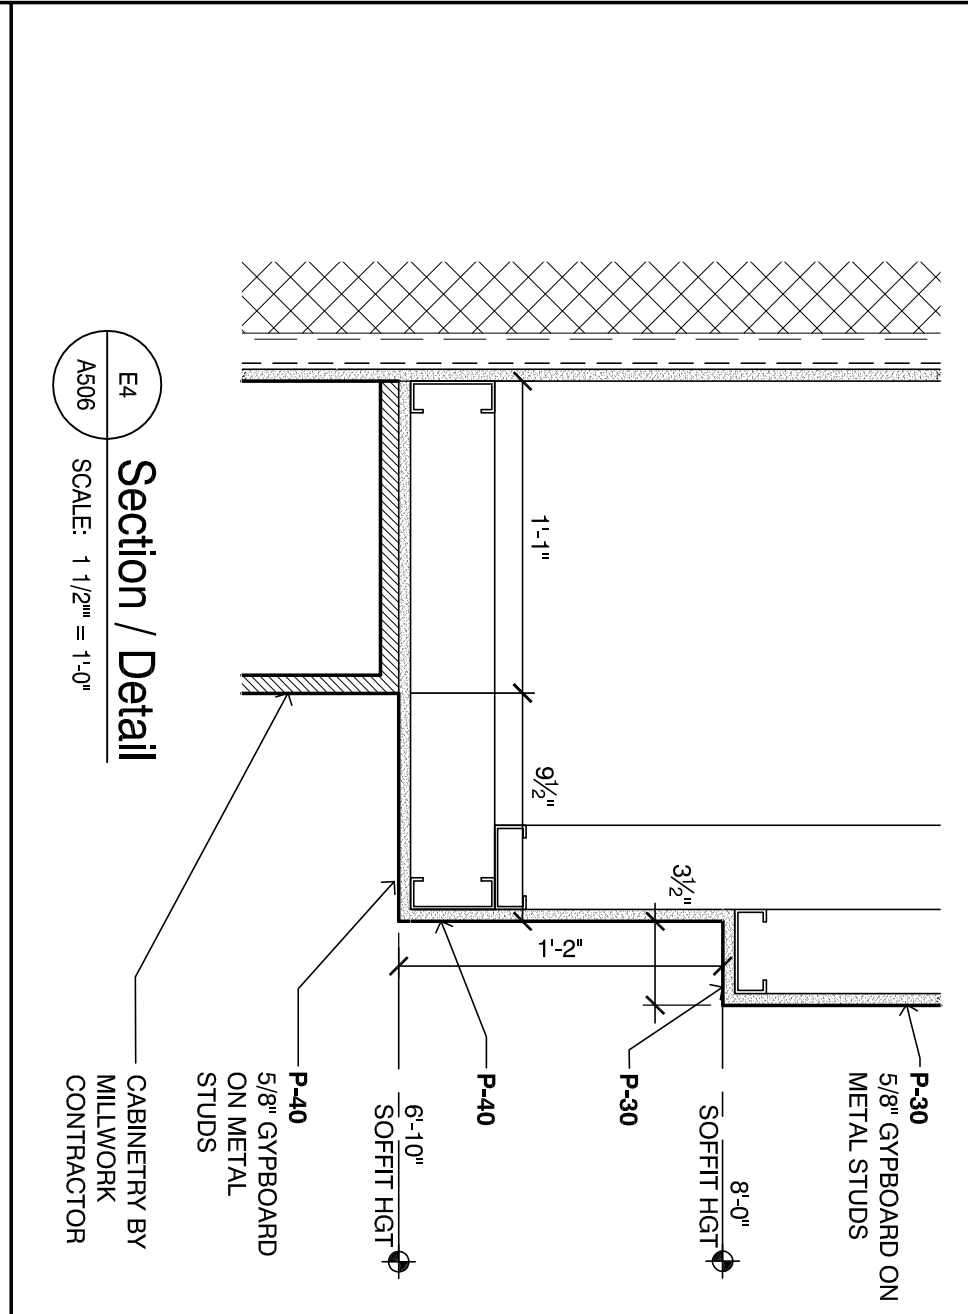

E4 Section / Detail
SCALE: 1 1/2" = 1'-0"

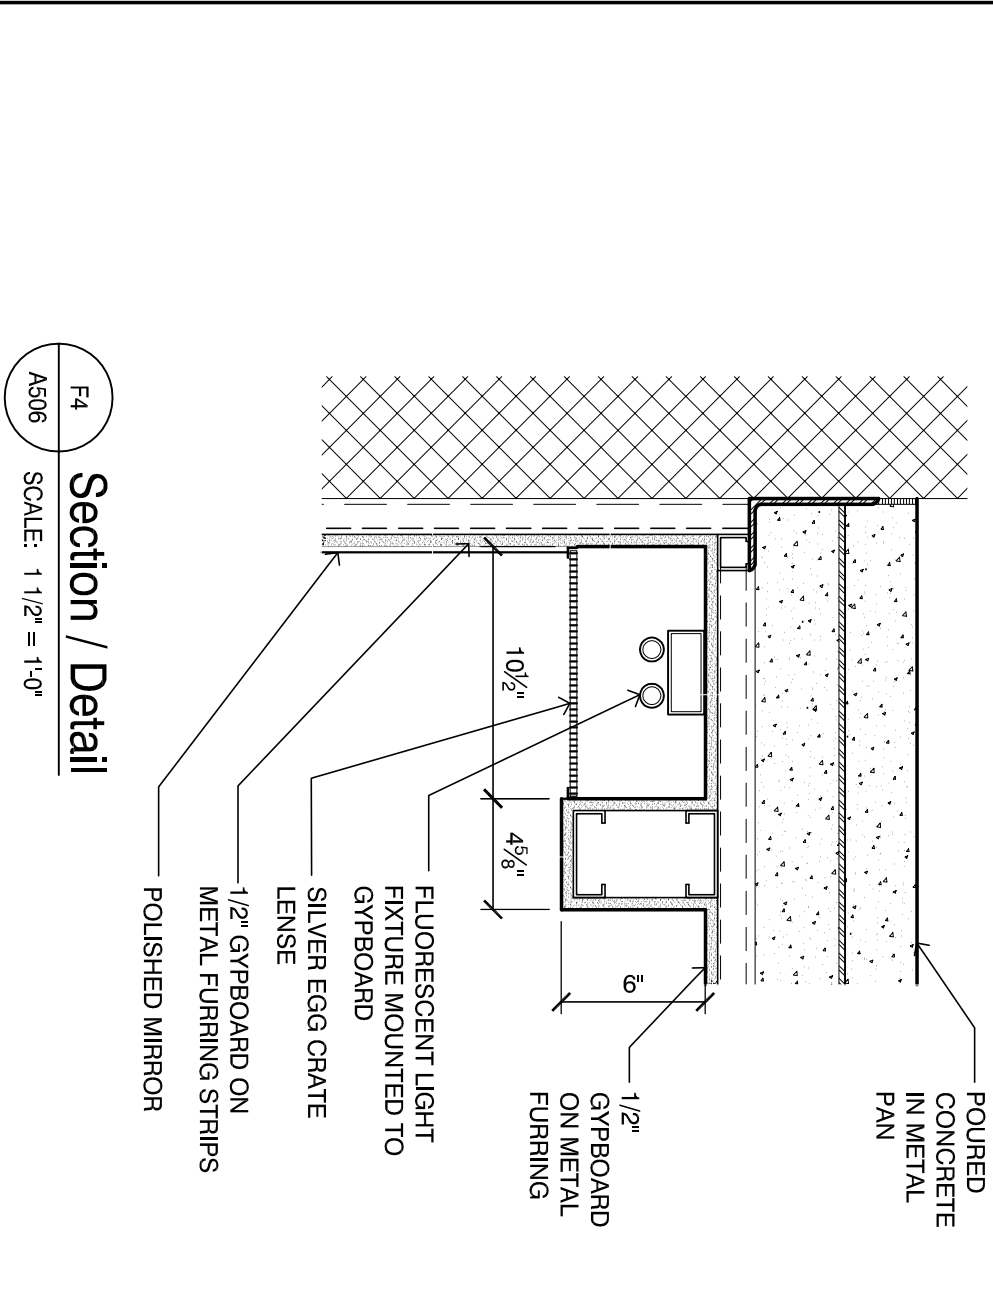

F4 Section / Detail
SCALE: 1 1/2" = 1'-0"

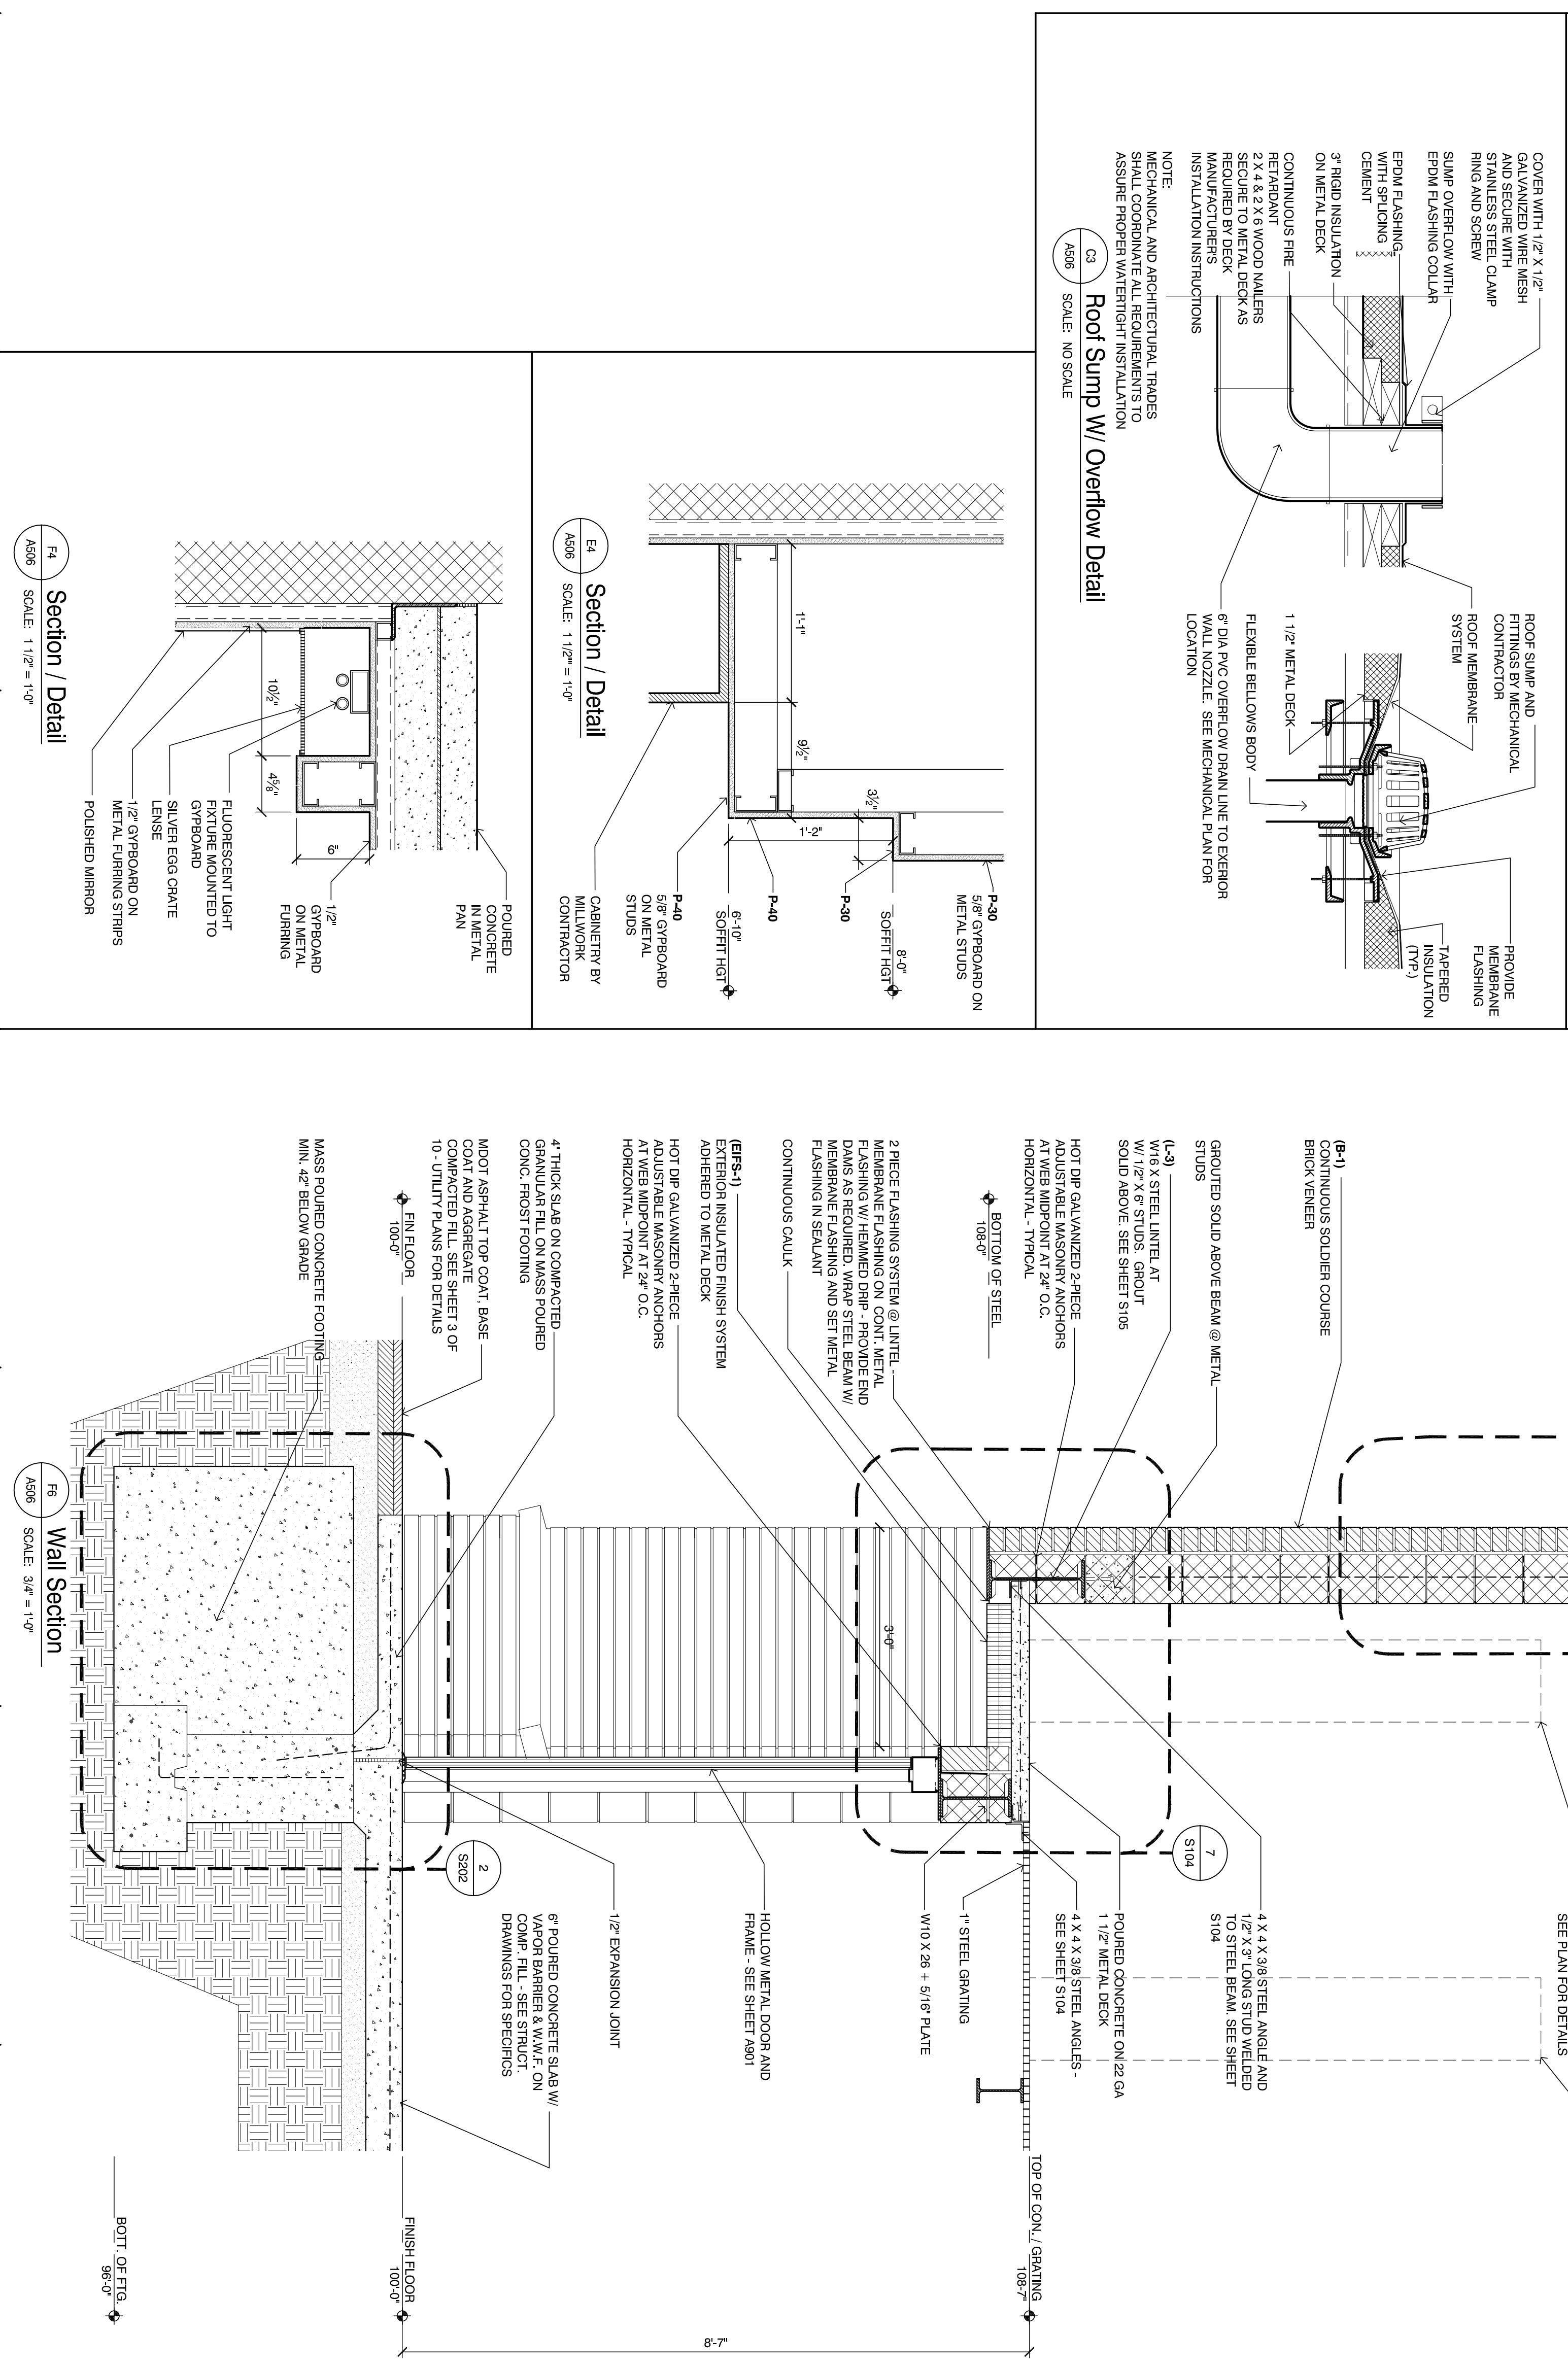

F8 Wall Section
SCALE: 3/4" = 1'-0"