



D1 Typical Mounting Heights ANSI A117.1-2009
 SCALE: NO SCALE

NOTE: MOUNTING HEIGHTS SHOWN ARE PROPOSED FOR ALL ACCESSORIES AND FIXTURES REQUIRED FOR COMPLIANCE WITH THE 2012 INTERNATIONAL BUILDING CODE (IBC) AND 2012 INTERNATIONAL ACCESSIBILITY AND MOBILITY STANDARDS (ANSI A117.1-2009). DIMENSIONS DENOTES BARRIER FREE REQUIREMENTS.

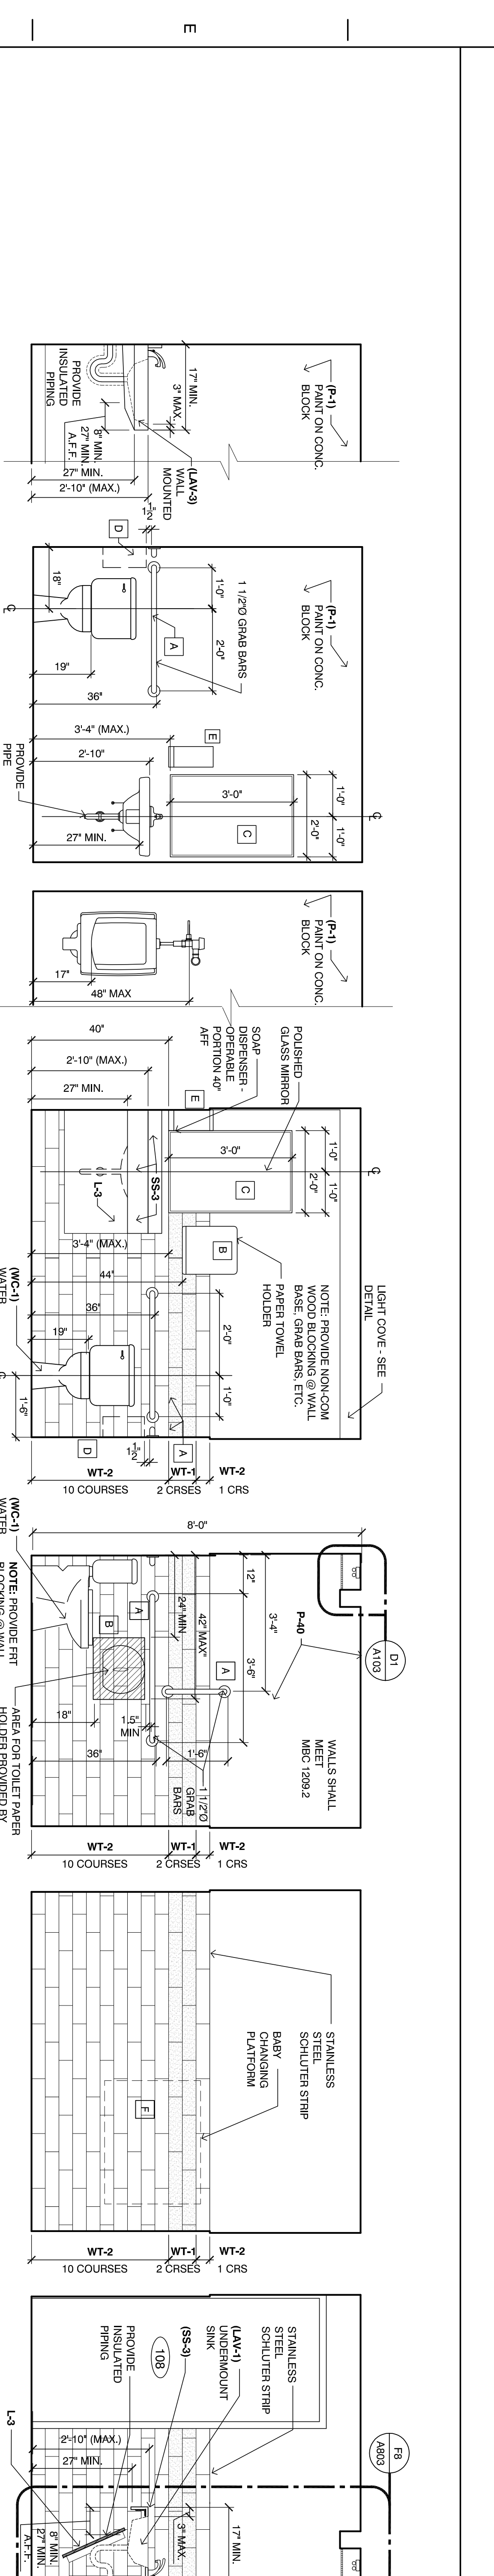

F1 Int. Toilet Elevation SCALE: 1/2" = 1'-0"
F2 Int. Toilet Elevation SCALE: 1/2" = 1'-0"
F3 Int. Toilet Elevation SCALE: 1/2" = 1'-0"
F4 Interior Toilet Elevation SCALE: 1/2" = 1'-0"
F6 Interior Toilet Elevation SCALE: 1/2" = 1'-0"
F7 Interior Toilet Elevation SCALE: 1/2" = 1'-0"
F8 Interior Toilet Elevation SCALE: 1/2" = 1'-0"

- A** GRAB BARS: BOBRIK B-61377/89. SPECIAL TESTS REQUIRED. APPROVED EQUAL PROVIDED AND INSTALLED BY CONTRACTOR.
- B** SURFACE MOUNTED PAPER TOWEL DISPENSER - APPROX. 14" X 16" PROVIDED AND INSTALLED BY OWNER.
- C** STAINLESS STEEL FRAMED MIRROR: CORNEX B-165246. APPROVED EQUAL PROVIDED AND INSTALLED BY CONTRACTOR.
- D** TOILET TISSUE DISPENSER: PROVIDED BY OWNER - INSTALLED BY CONTRACTOR.
- E** SOAP DISPENSER / LIQUID 'SOLO': PROVIDED BY OWNER. INSTALLED BY CONTRACTOR.
- F** BABY CHANGING STATION, 'KOLA' KARE MODEL K8100-00 - 'CHENE' WALL MOUNTED. PROVIDED BY OWNER AND INSTALLED BY CONTRACTOR.

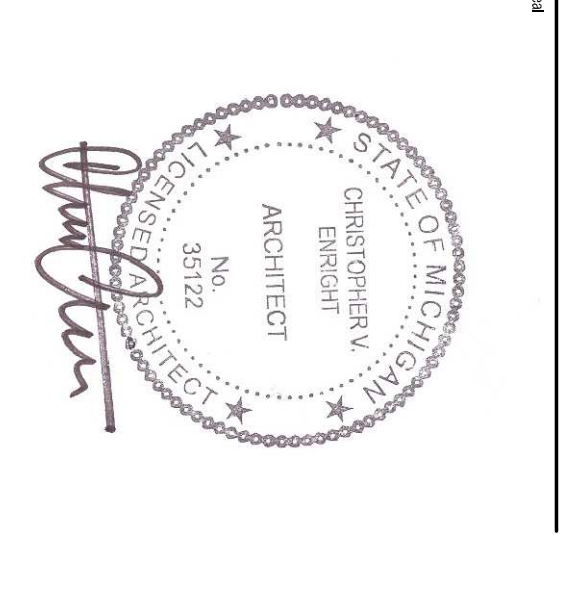

CHRISTOPHER ROBERT APERTONS
 A PROFESSIONAL CORPORATION
 659 E. Durant Avenue
 Suite 100
 Royal Oak, MI 48067
 248.258.6485 (O)
 248.330.9395 (C)
 cernighi@cmrarchitects.com

Belle Tire
 Northville Twp. MI
 Meijer Outlot #54
 39931 8 Mile Road
 Northville Township, MI 48167

Interior Details

3000

Site Plan / Special Land Use: February 12, 2016
 Final Site Plan: May 25, 2016
 Revised Final Site Plan: July 22, 2016
 BIDDING / PERMIT: February 16, 2017

15-540

Sheet Number

A 801