

CHRISTOPHER ROBERT ARCHITECTS
A PROFESSIONAL CORPORATION

629 E. Durant Avenue
Suite 100
Royal Oak, MI 48067
248.258.6485 (O)
248.330.9395 (C)
cra@cmra.com

**Belle Tire
Northville Twp. MI
Meijer Outlot #54**


39931 8 Mile Road
Northville Township, MI 48167

Wall Sections


Owner Review: February 12, 2016
Site Plan / Special Land Use: February 26, 2016
Final Site Plan: May 25, 2016
REVISED Final Site Plan: July 22, 2016
BIDDING / PERMIT: February 16, 2017

15-540

A503

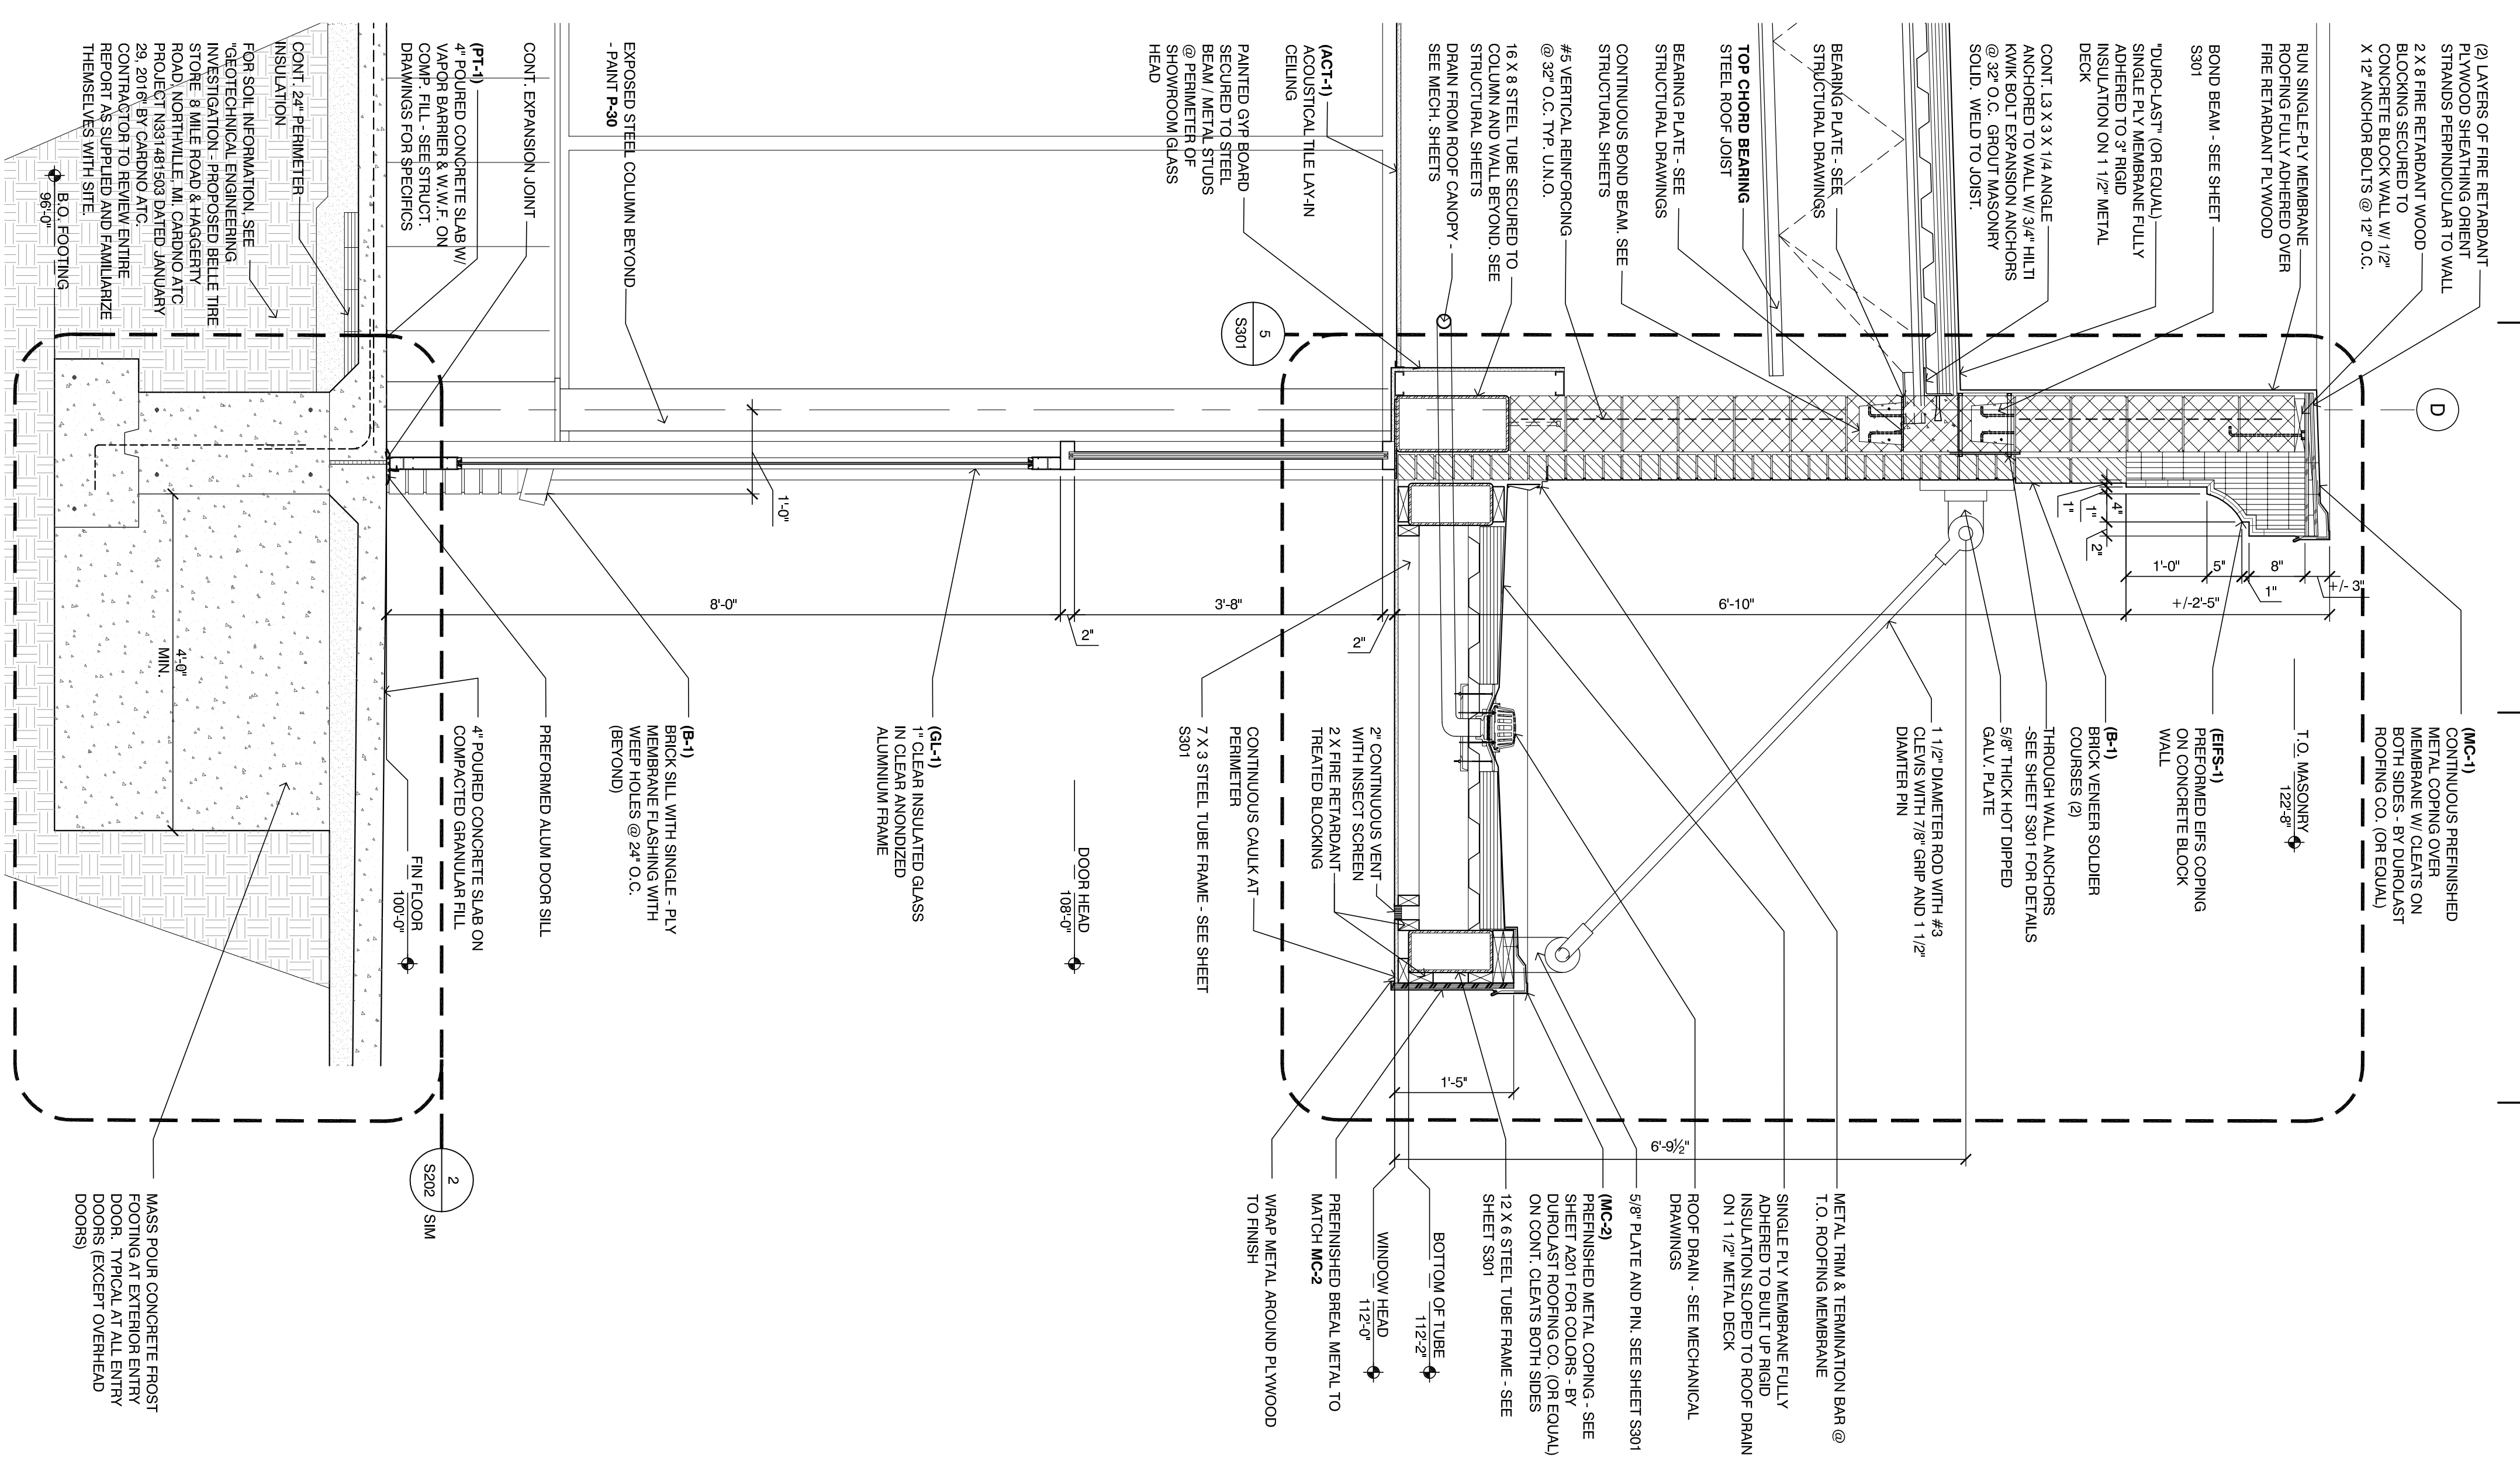

F6 Wall Section
SCALE: 3/4" = 1'-0"

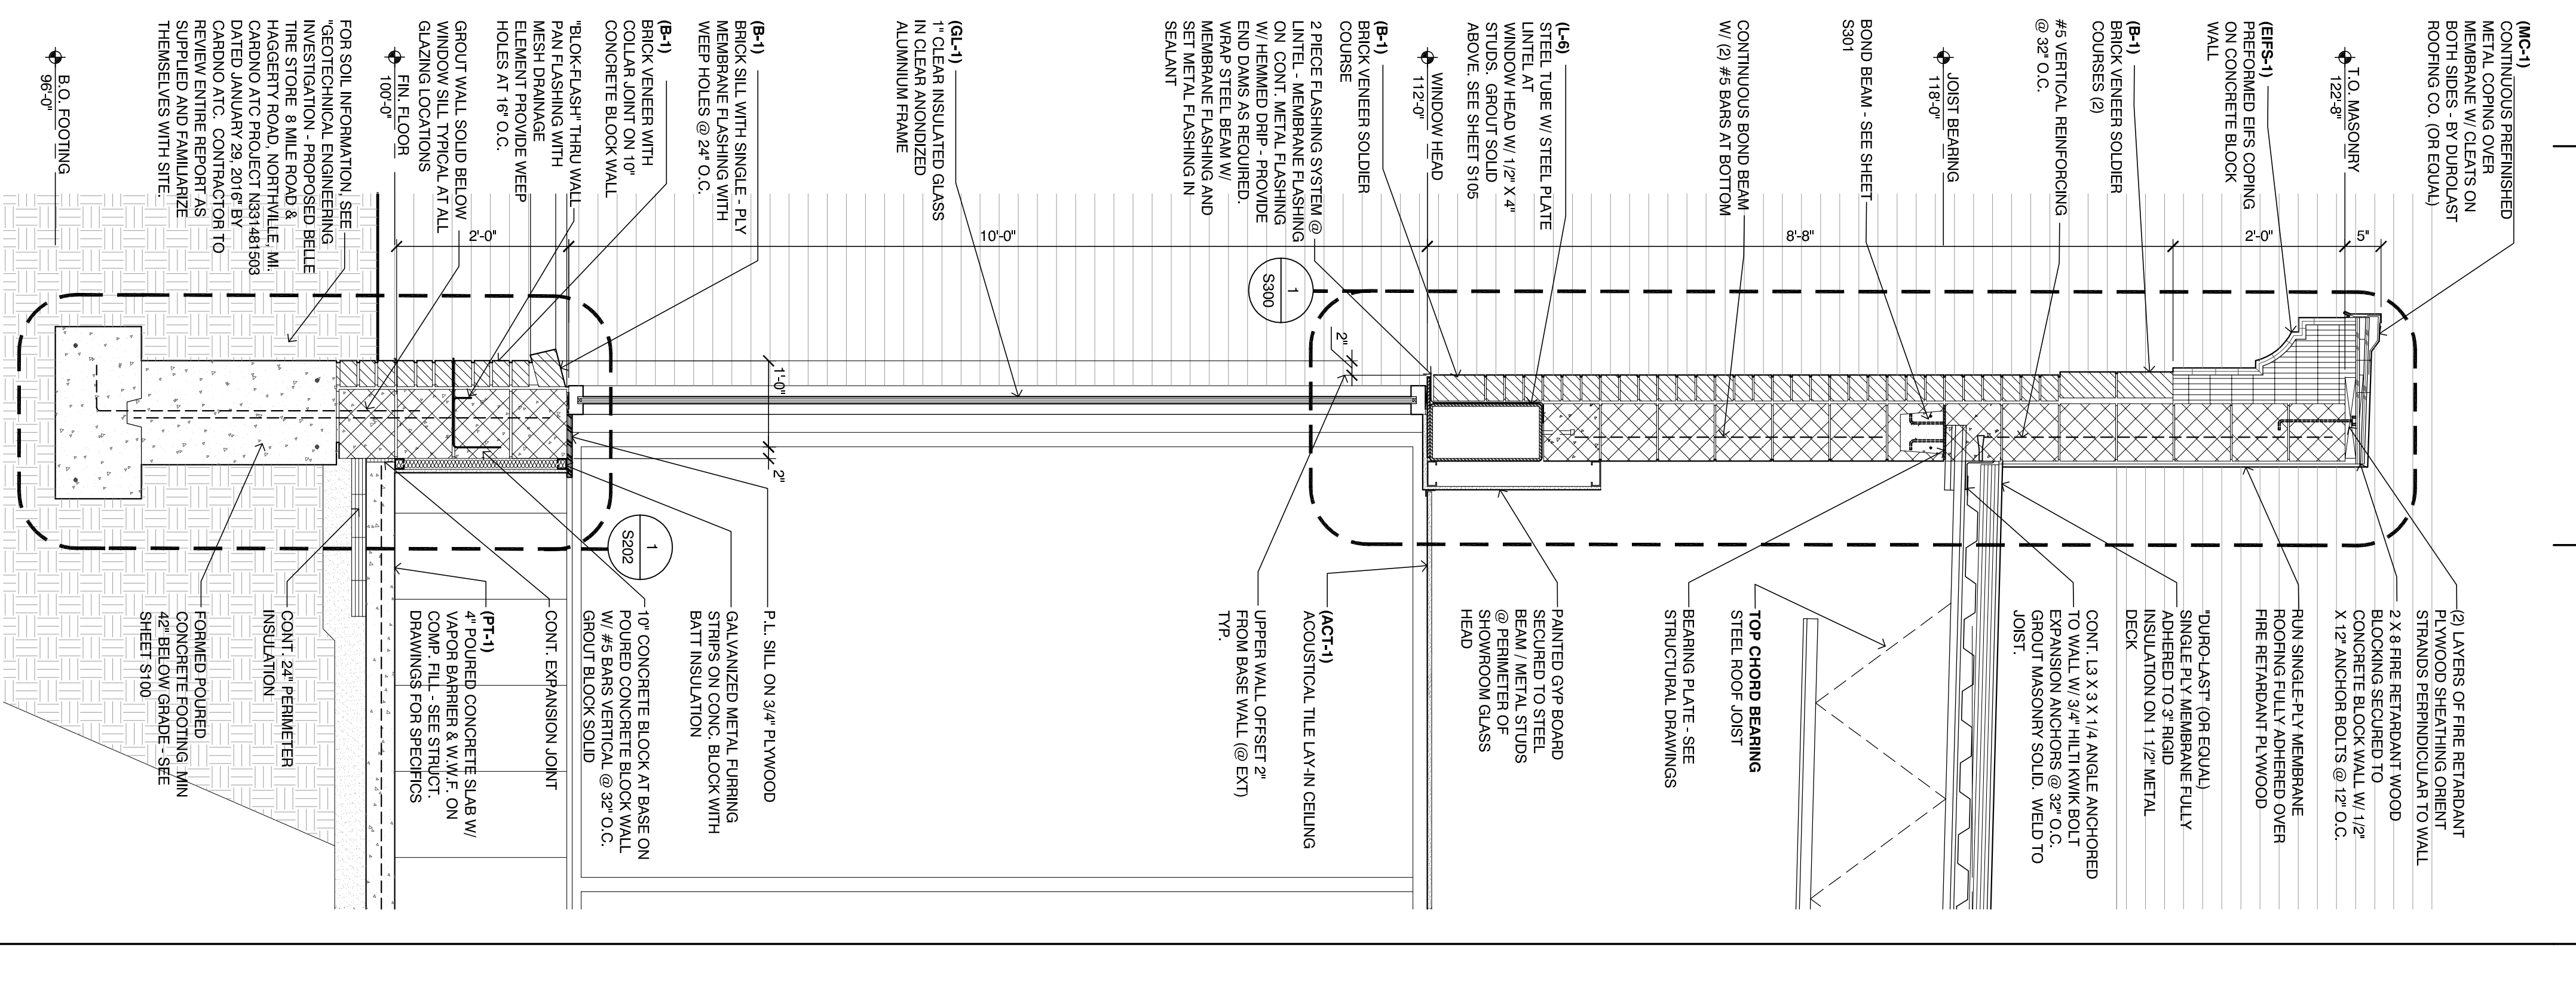

F3 Wall Section
SCALE: 3/4" = 1'-0"