




**CONSTRAPP ENGINEERS**  
A PROFESSIONAL CORPORATION


628 E. Durant Avenue  
Royal Oak, MI 48067  
248.258.6495 (O)  
248.330.9395 (C)  
central@constrapp.com

DATE:


**B8 Interior Elevation**  
SCALE: 3/8" = 1'-0"

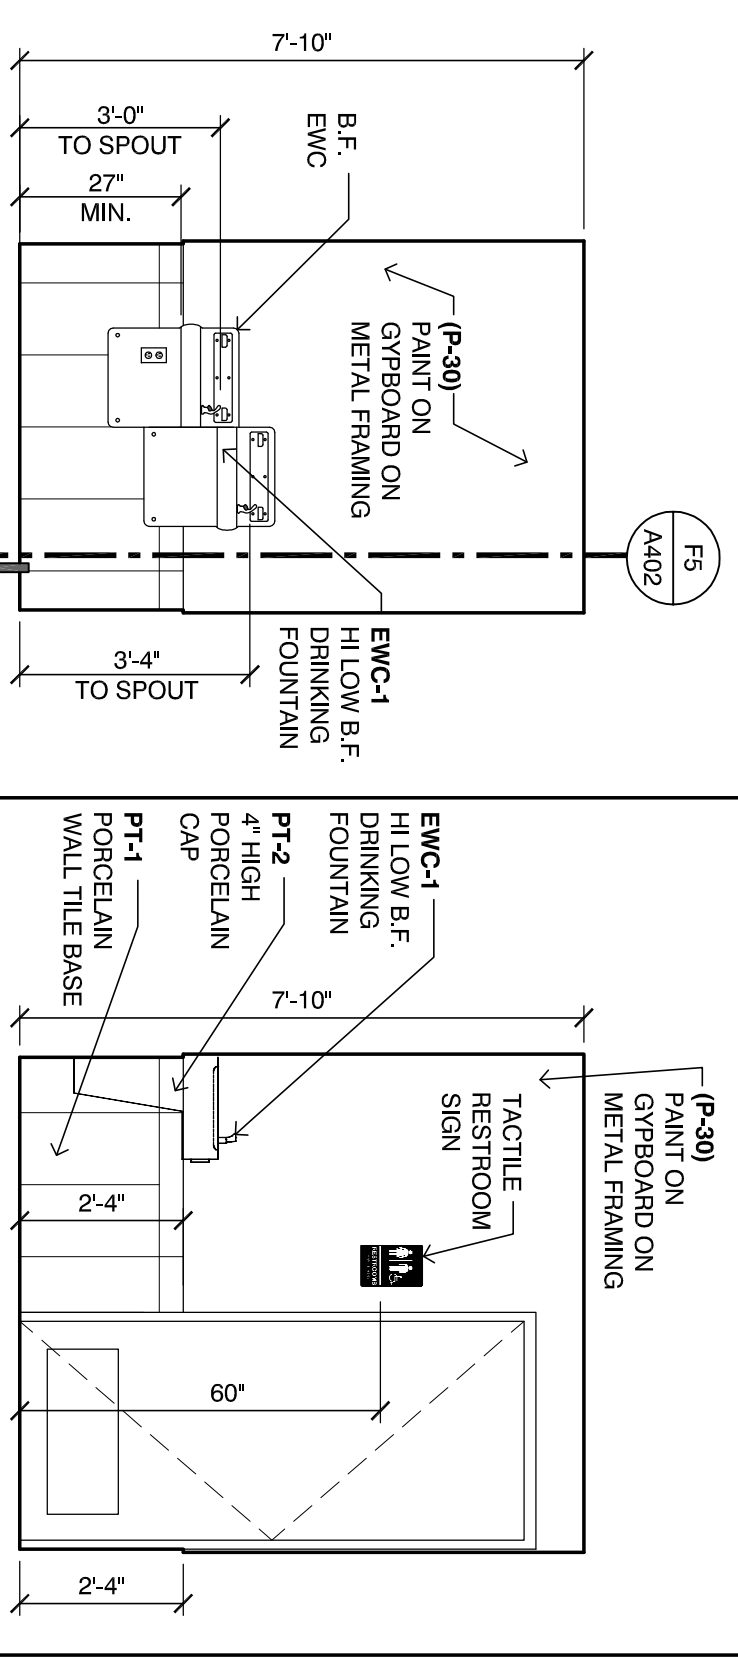


**B7 Interior Elevation**  
SCALE: 3/8" = 1'-0"

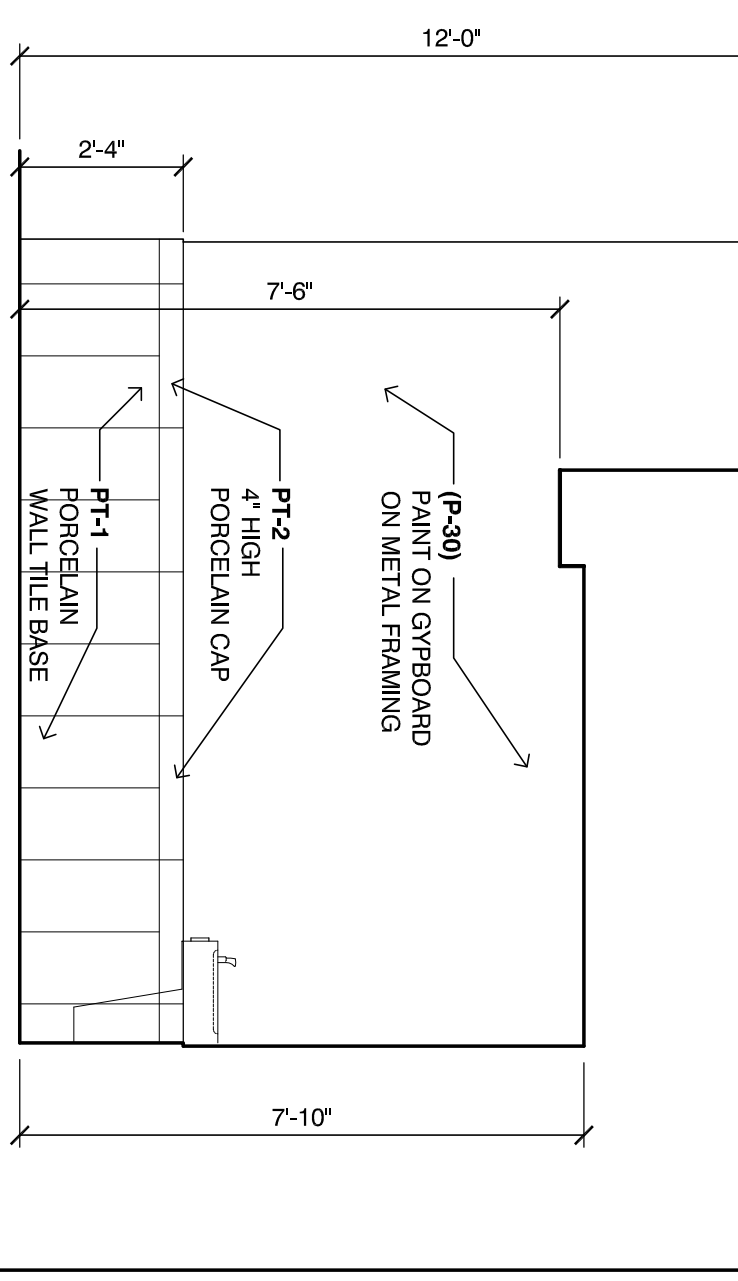


**B5 Interior Elevation**  
SCALE: 3/8" = 1'-0"

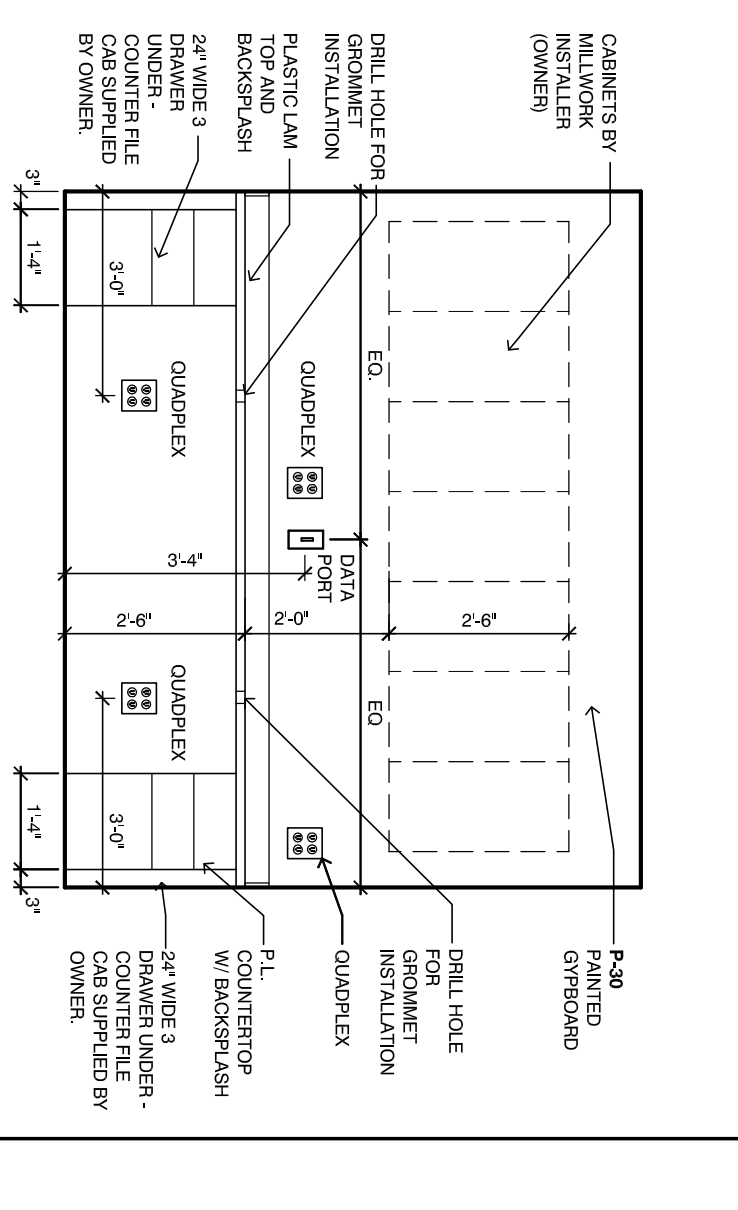


**B3 Interior Elevation**  
SCALE: 3/8" = 1'-0"

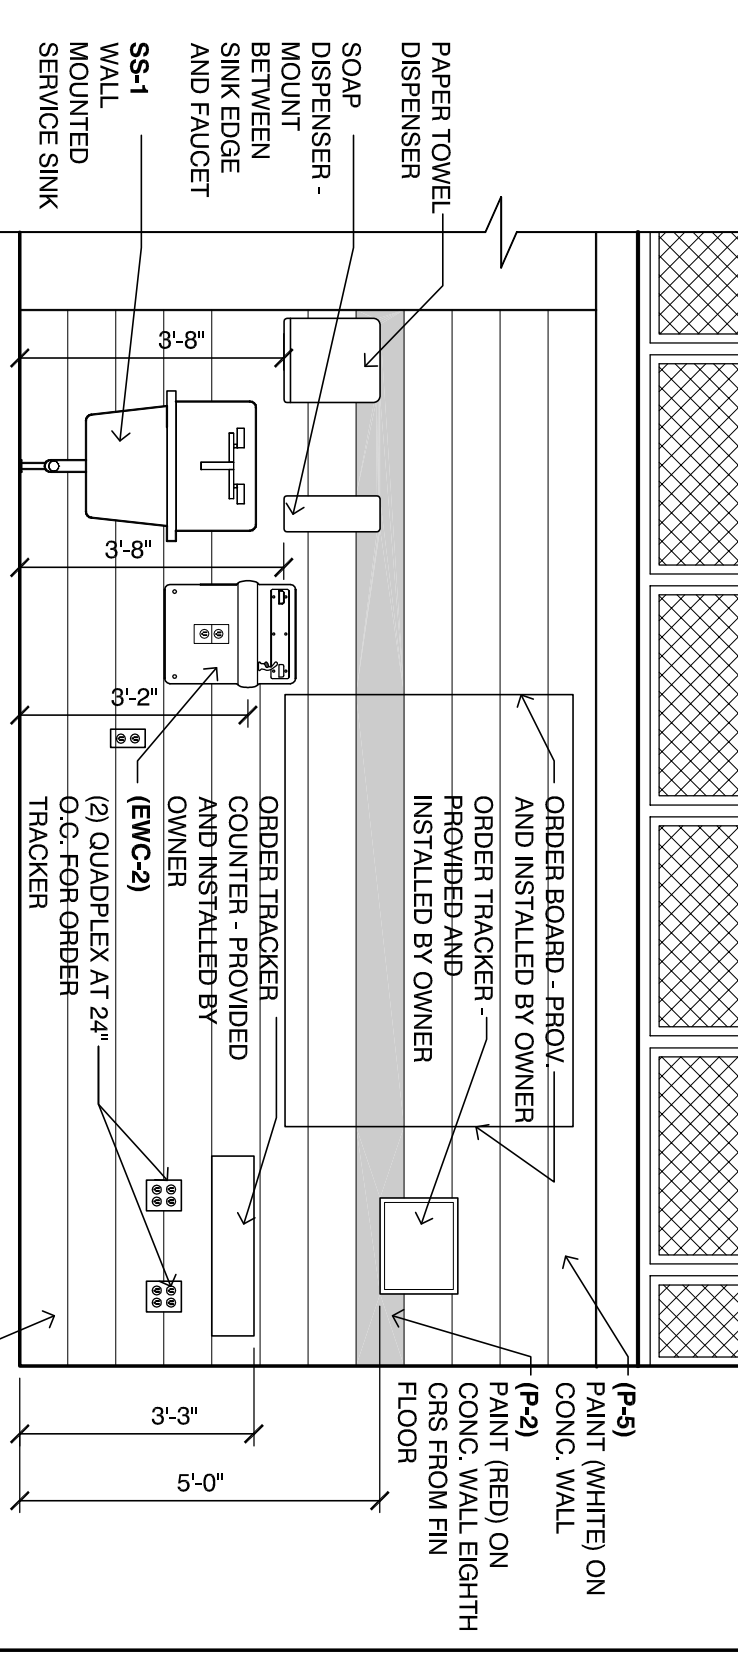

**B1 Interior Elevation**  
SCALE: 3/8" = 1'-0"

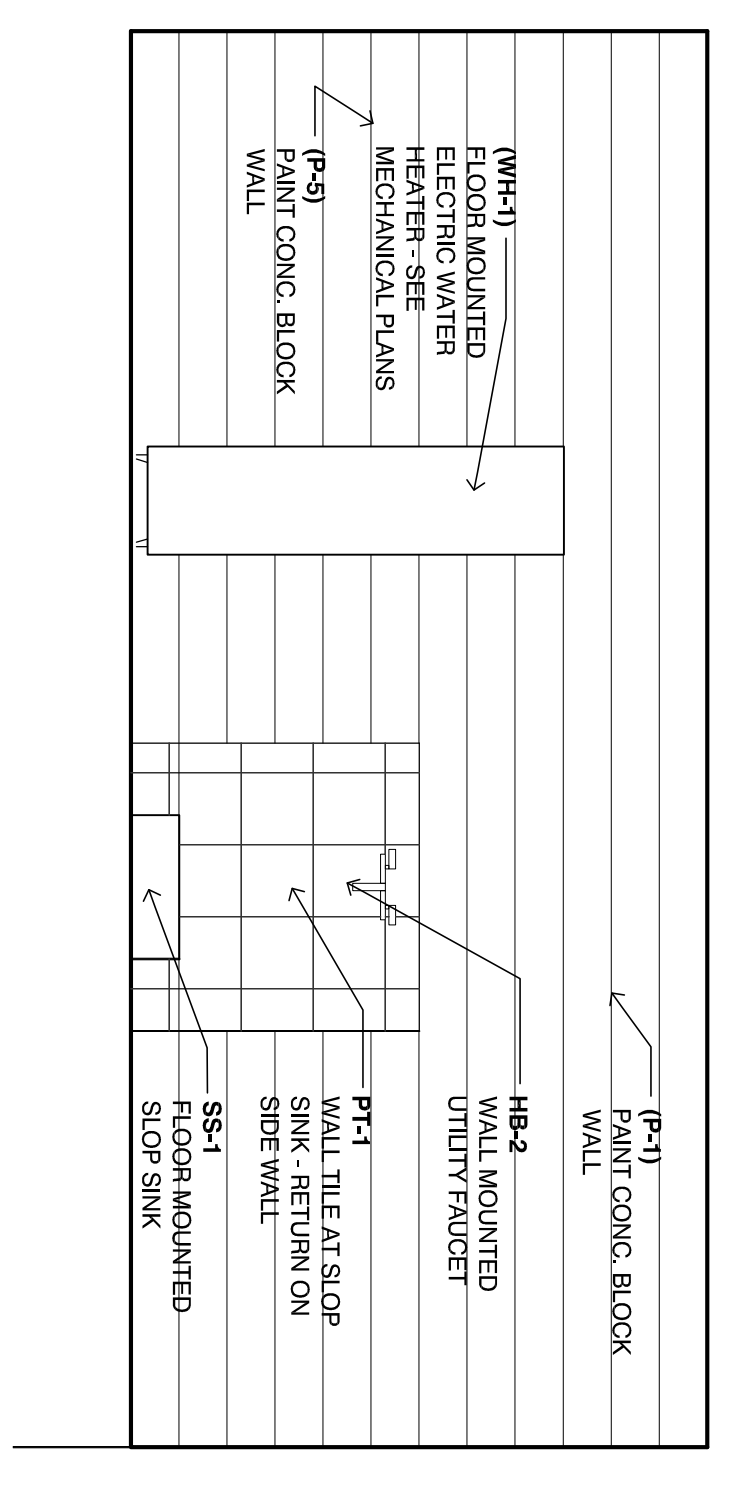


**D7 Interior Elevation**  
SCALE: 3/8" = 1'-0"

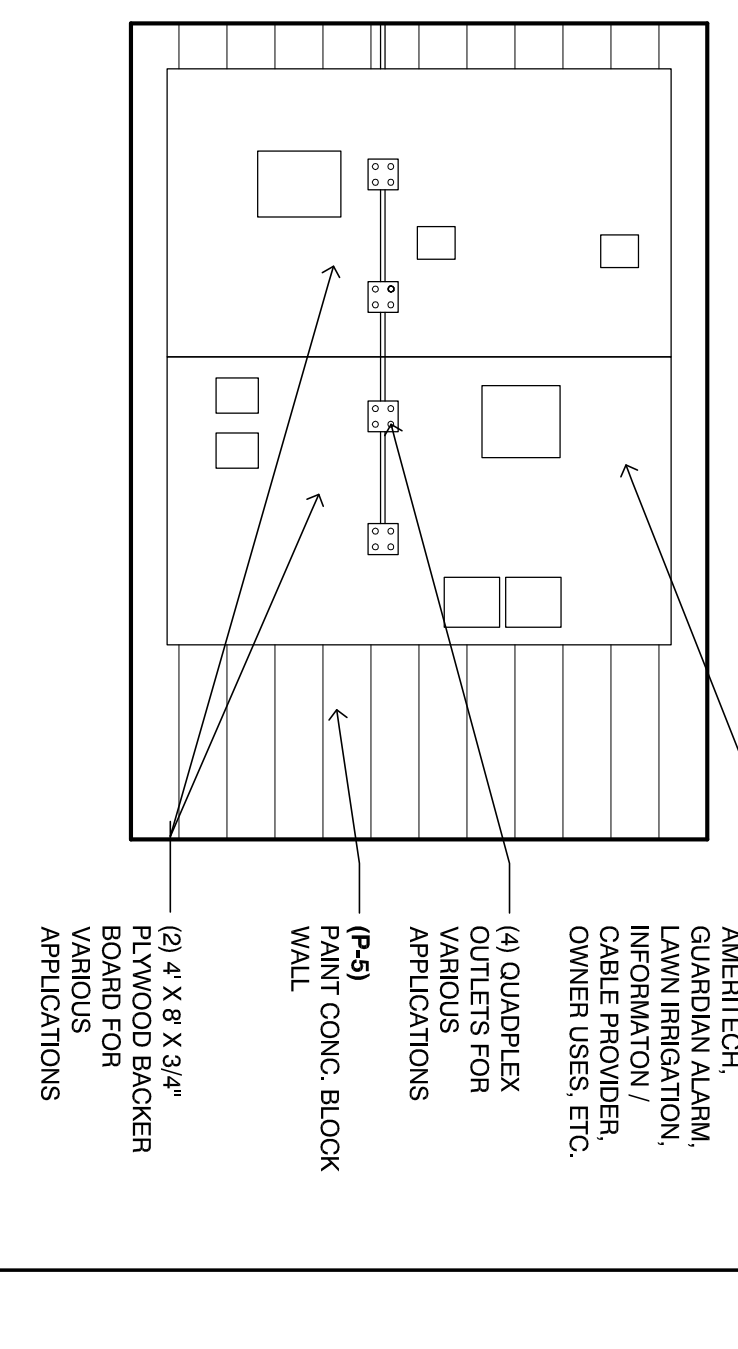


**D5 Interior Elevation**  
SCALE: 3/8" = 1'-0"


NOTE:  
EXACT LOCATION OF ALL PANELS IN  
FRAMING NOTHING ON THE RIGHT SIDE OF  
THE BOARD IS TO PROJECT MORE THAN 1/8"

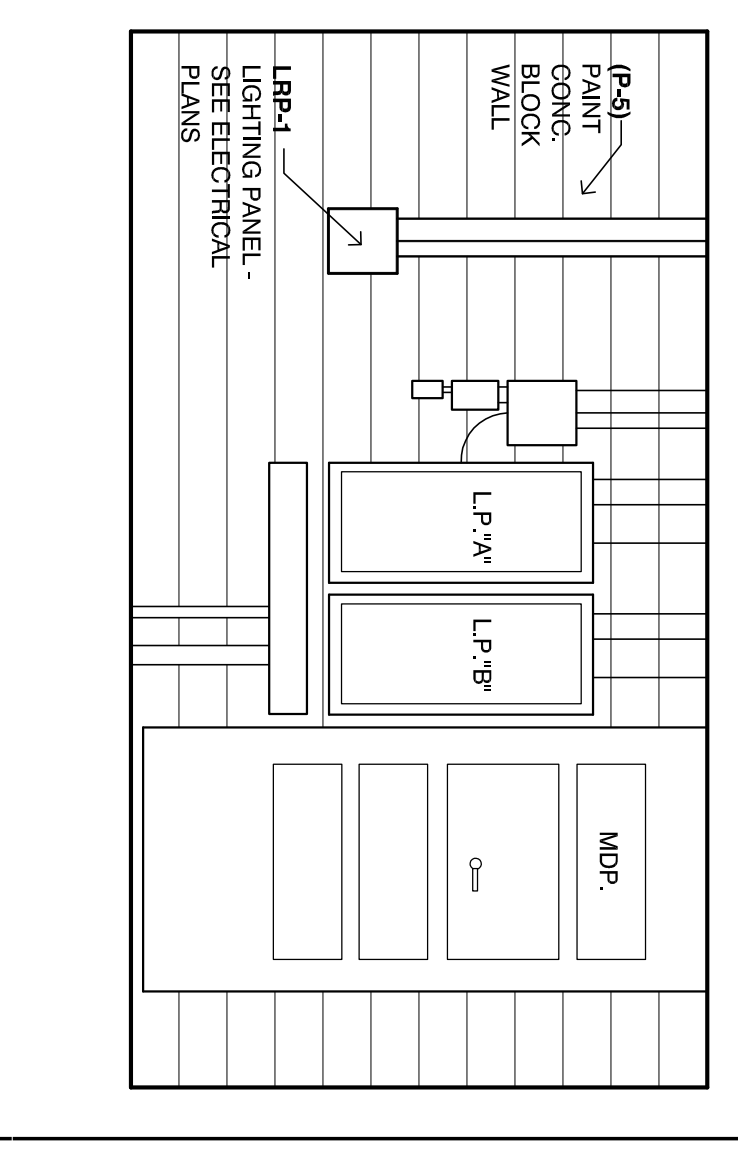


**D4 Interior Elevation**  
SCALE: 3/8" = 1'-0"

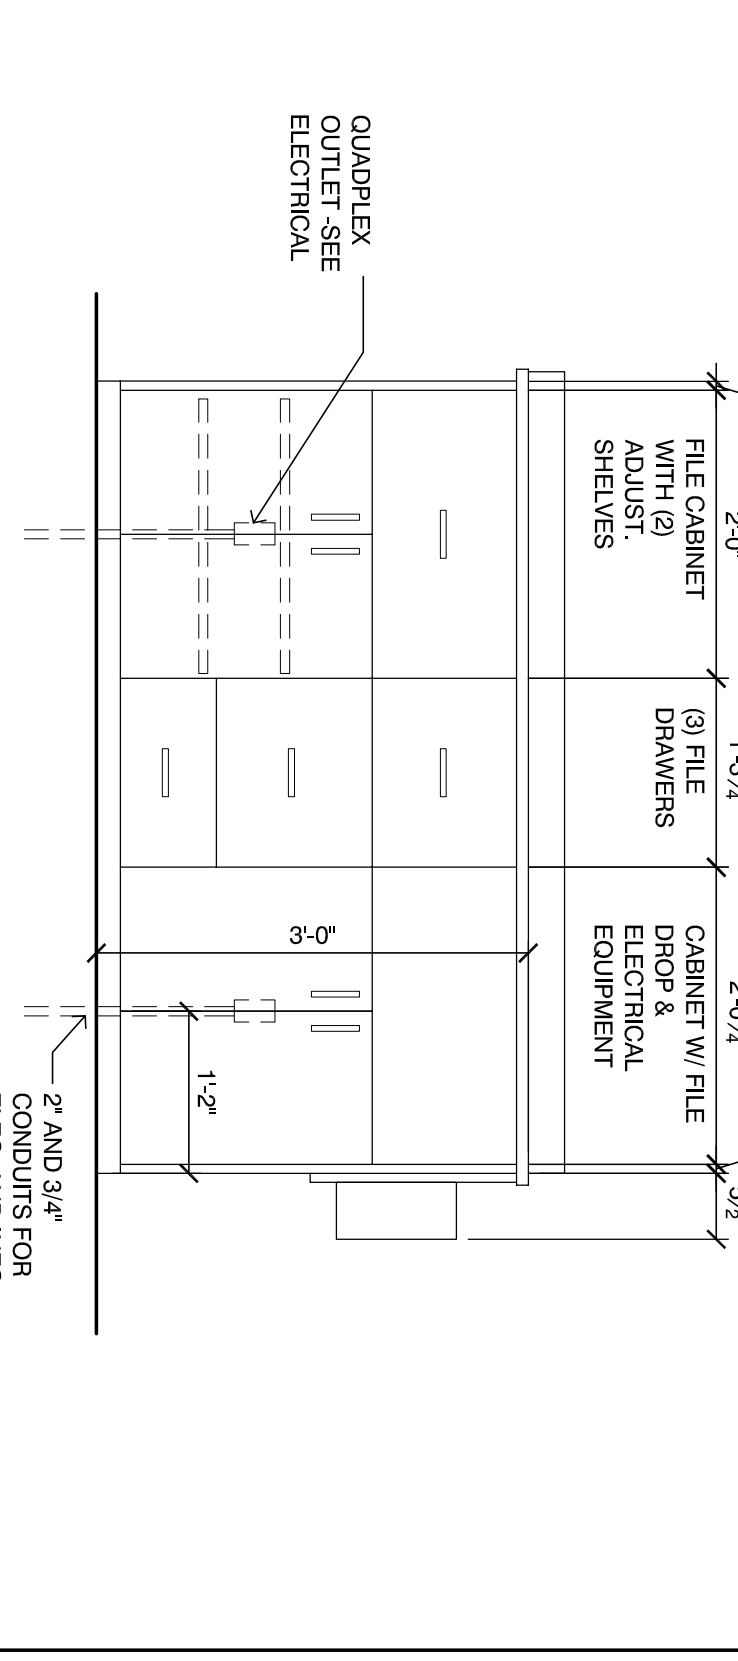


**D1 Interior Elevation**  
SCALE: 1/2" = 1'-0"

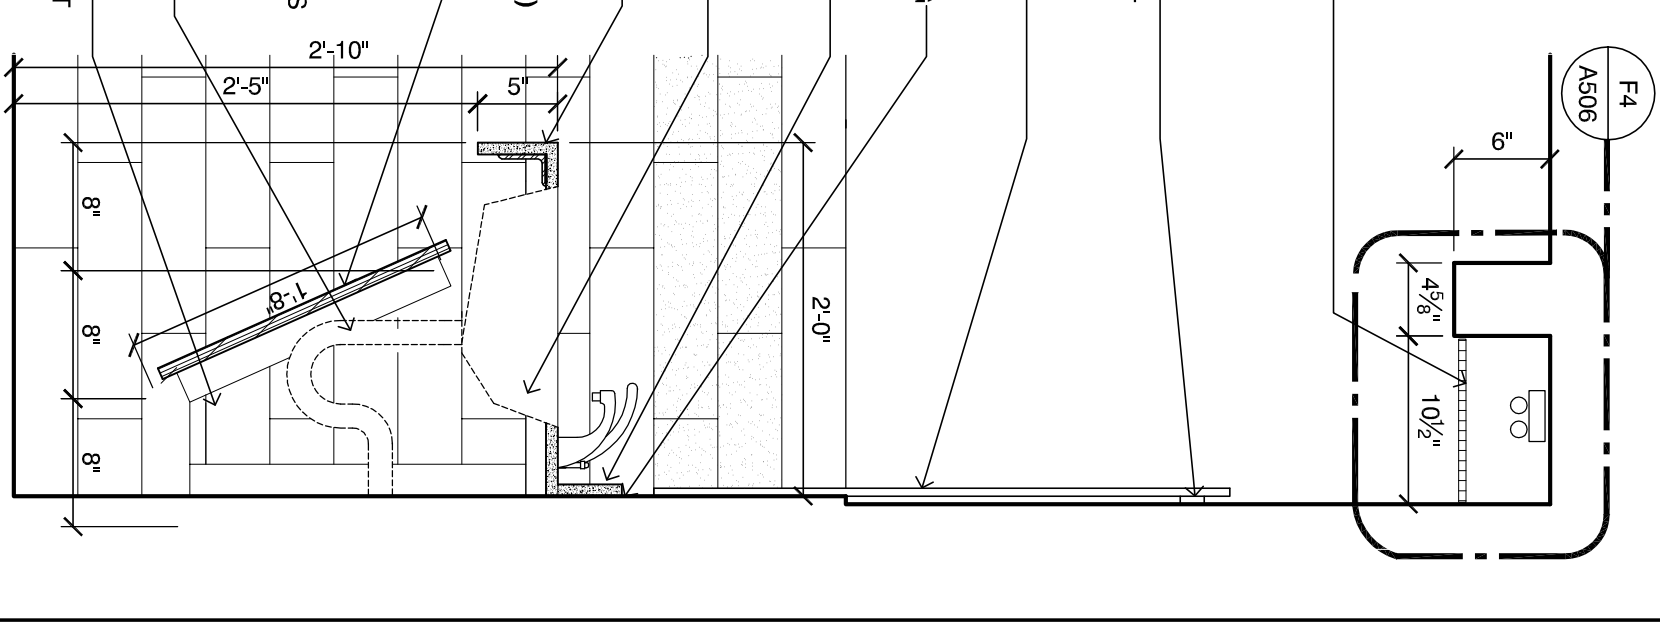


**F4**  
SCALE: 1" = 1'-0"

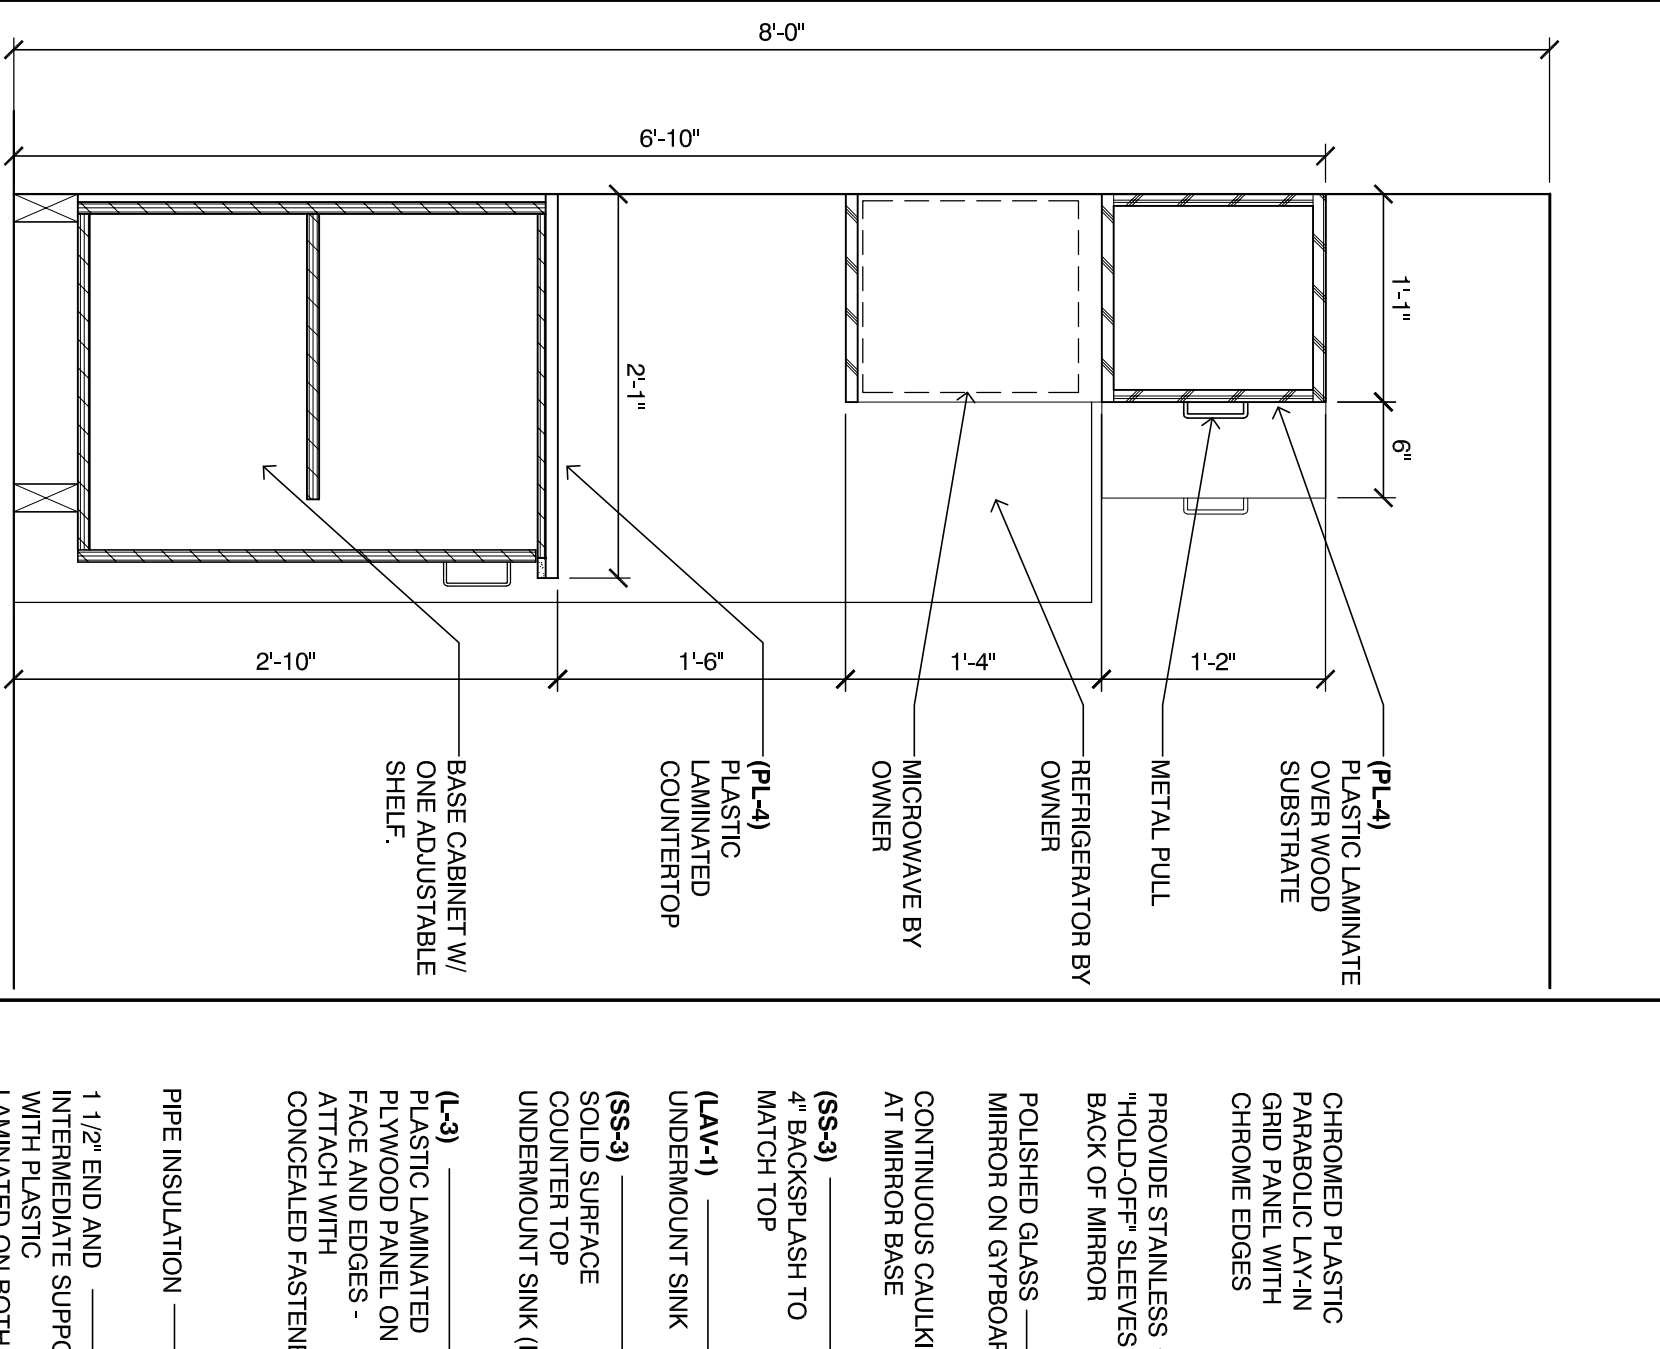


**F3**  
SCALE: 1" = 1'-0"

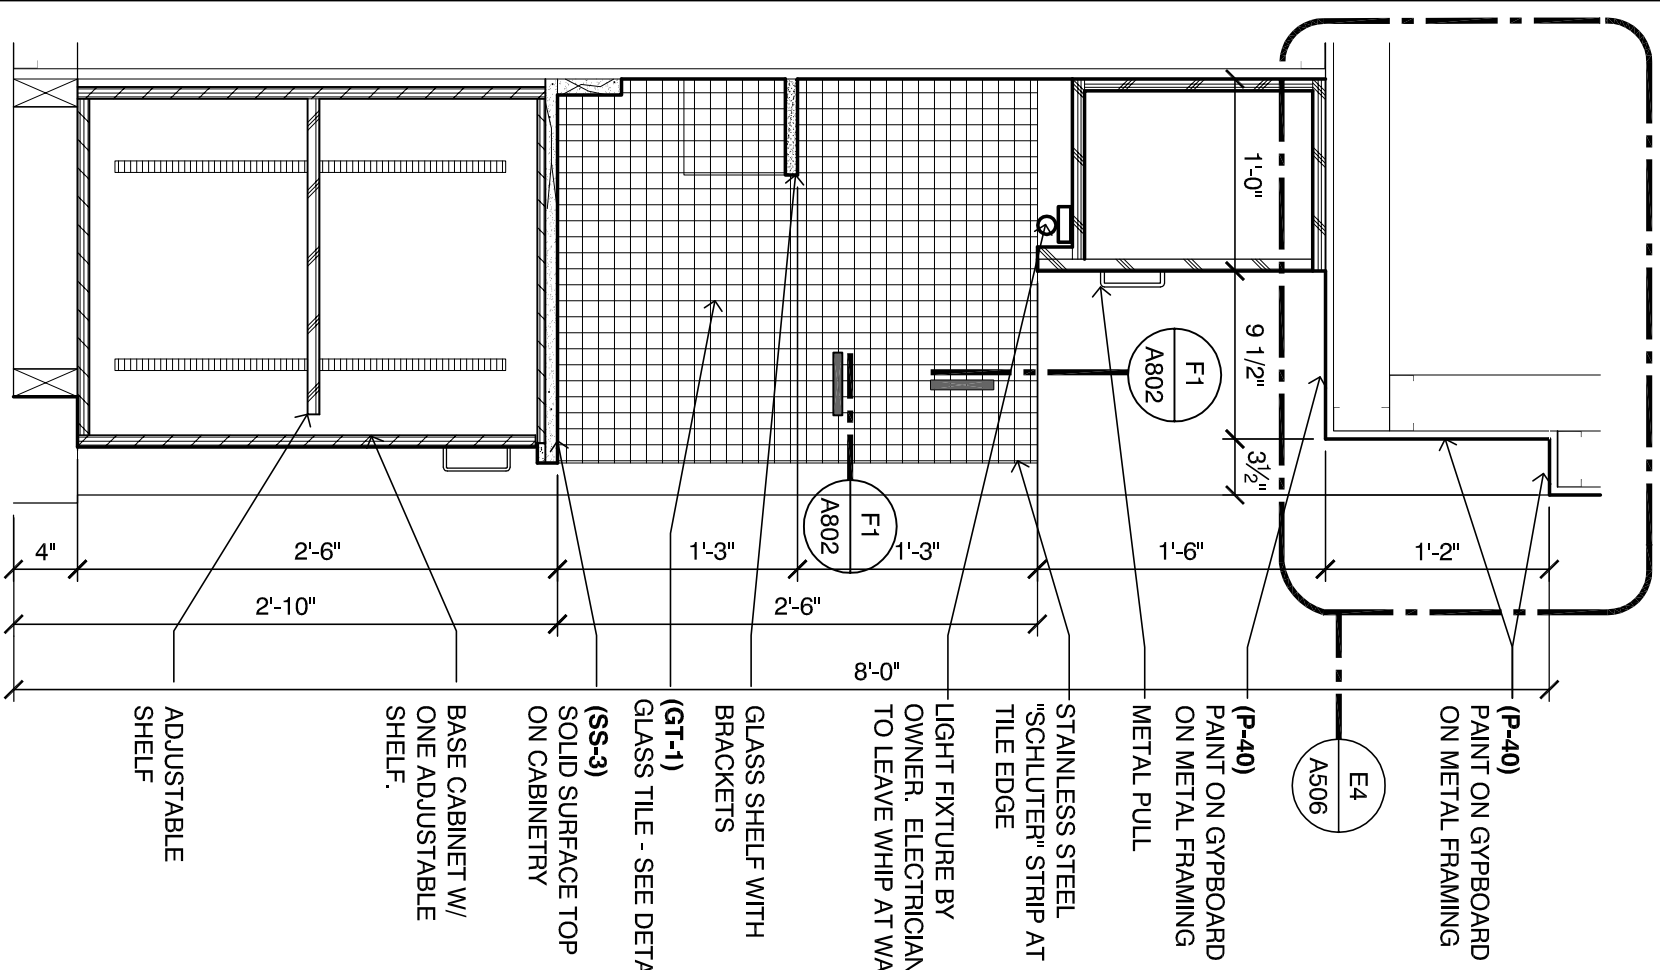

**F2**  
SCALE: 1" = 1'-0"

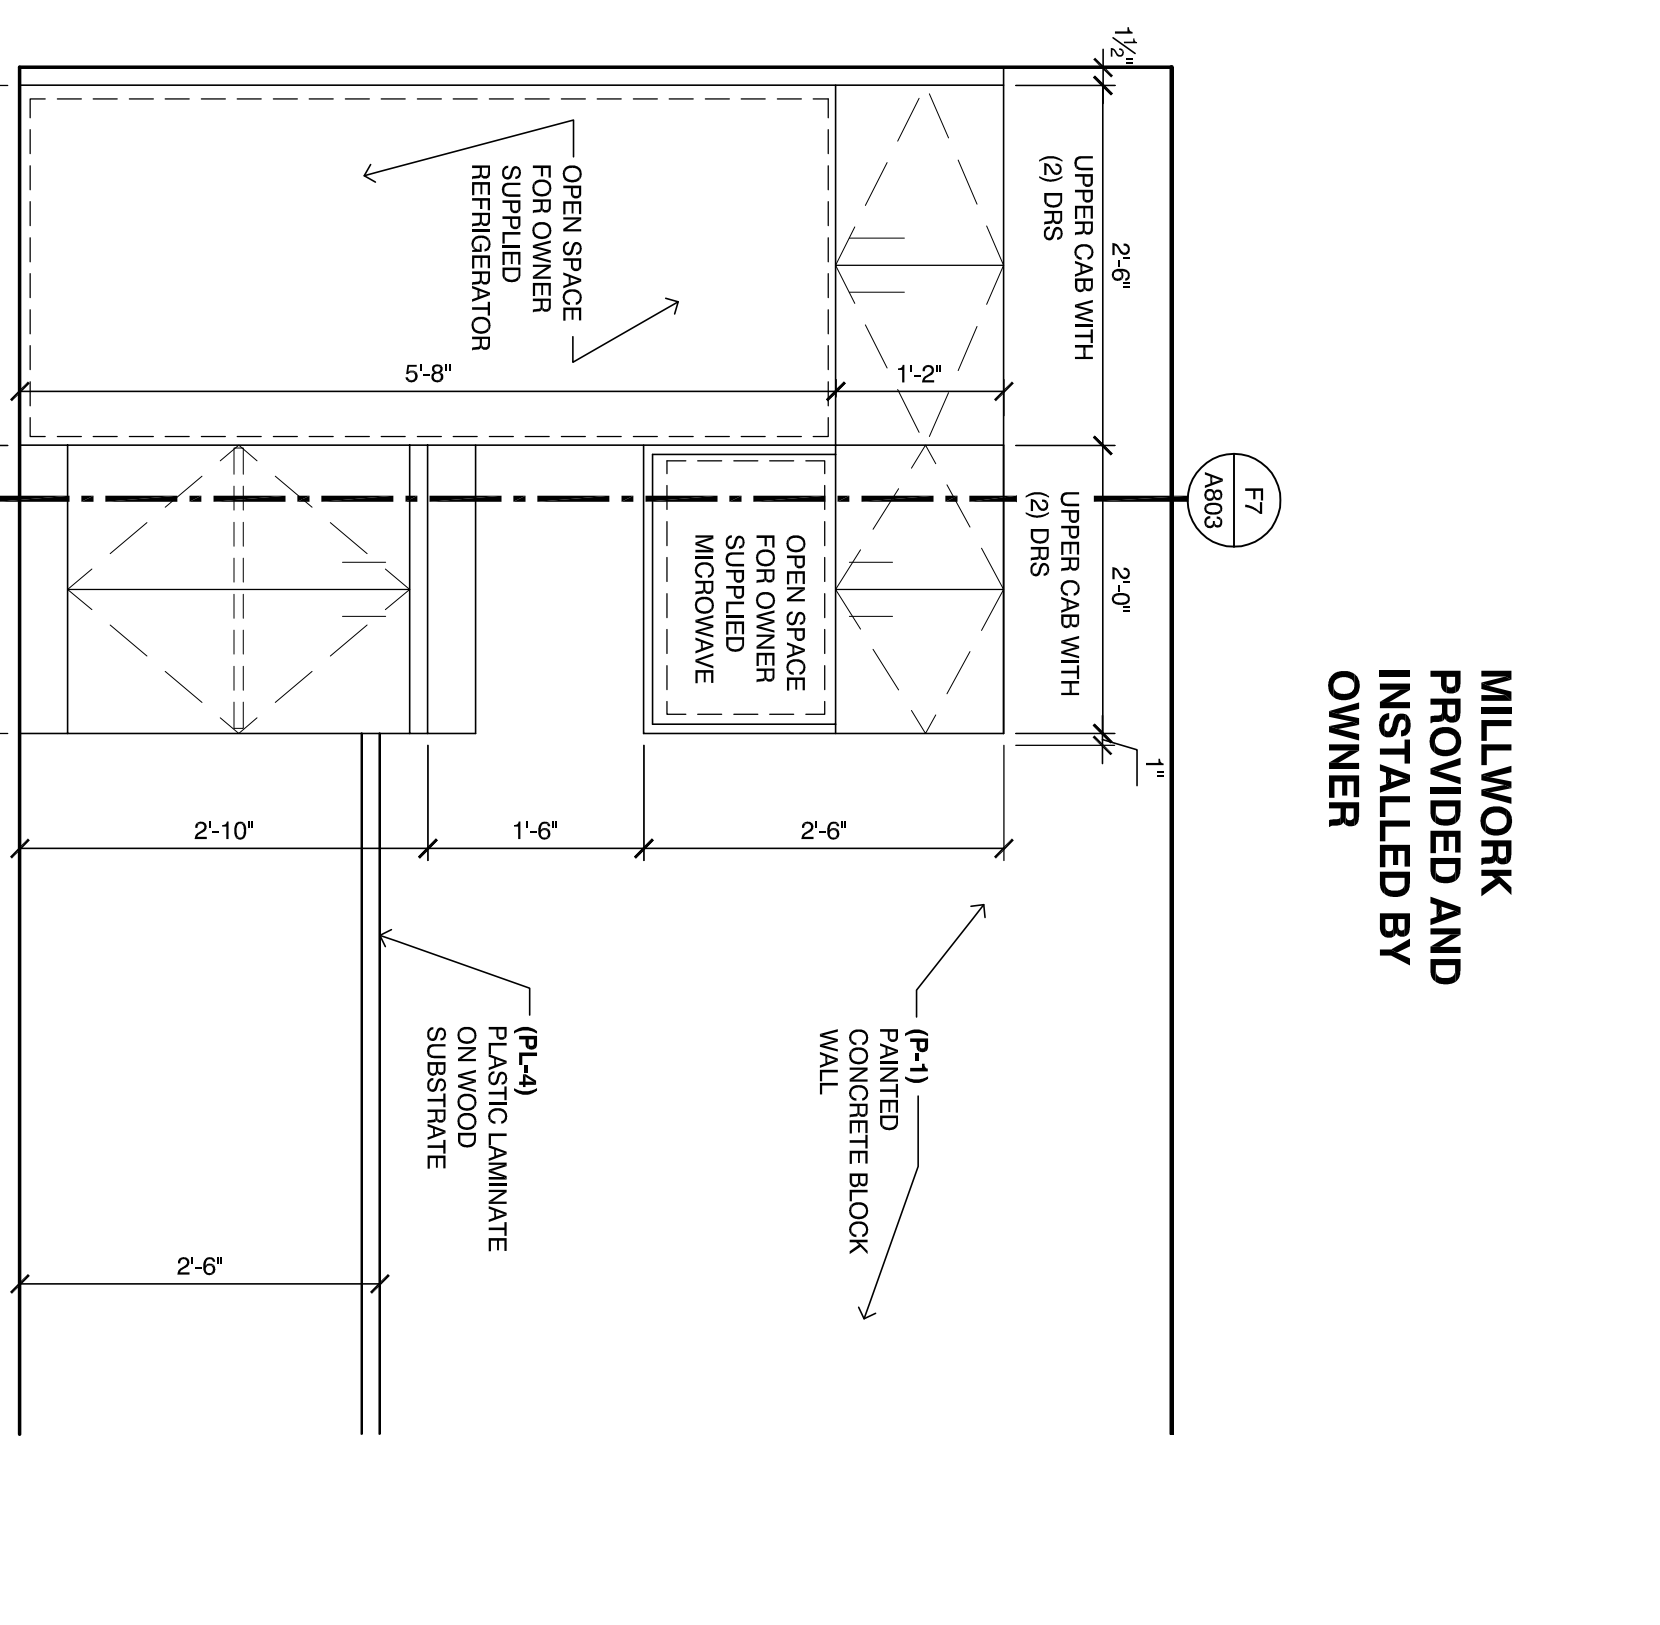

**F1**  
SCALE: 3/4" = 1'-0"

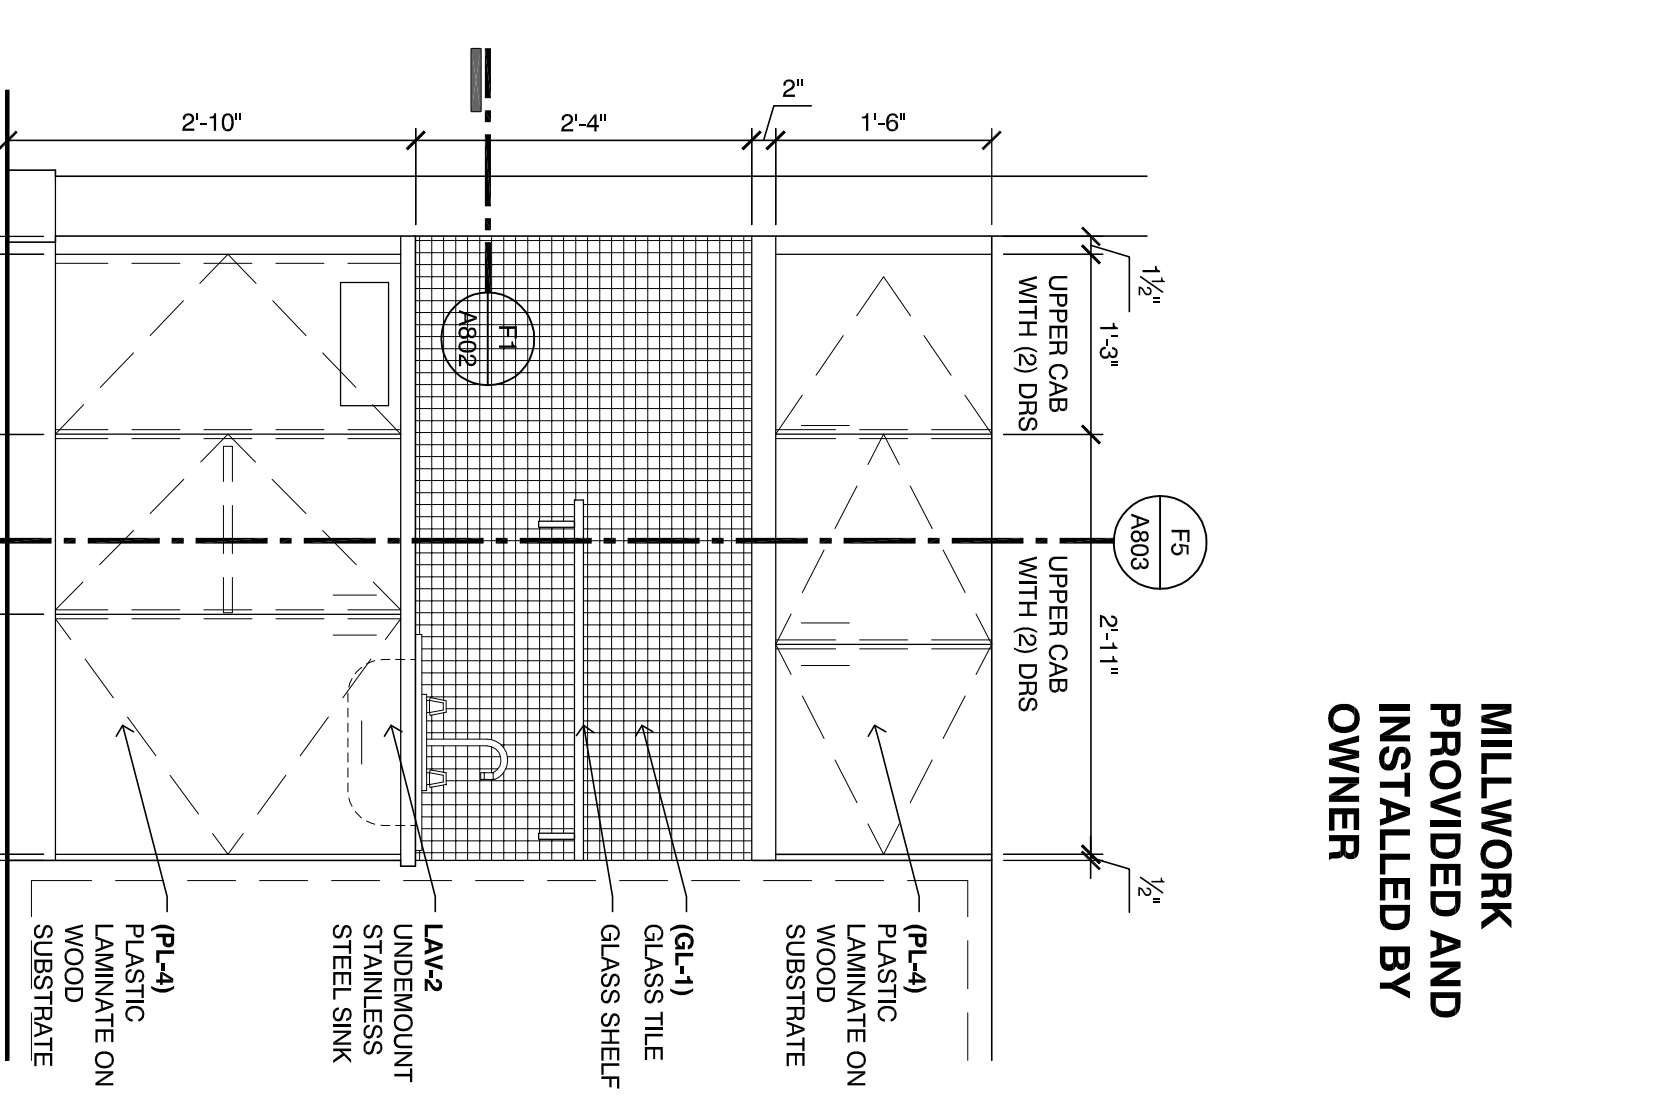

**F0**  
SCALE: 3/4" = 1'-0"

**Belle Tire**  
Northville Twp. MI  
Meijer Outlot #54

39931 8 Mile Road  
Northville Township, MI 48167

**Interior Details**

Owner Review: February 12, 2016  
Site Plan / Special Land Use: February 26, 2016  
Final Site Plan: May 25, 2016  
REVISED Final Site Plan: July 22, 2016  
BIDDING / PERMIT: February 16, 2017

15-540

**A 803**