


**Foundation
Dimension
Plan**

Owner Review: February 12, 2016
Site Plan / Special Land Use: February 26, 2016
Final Site Plan: May 25, 2016
REVISED Final Site Plan: July 22, 2016
BIDDING / PERMIT: February 16, 2017

Sheet Number
15-540

S102

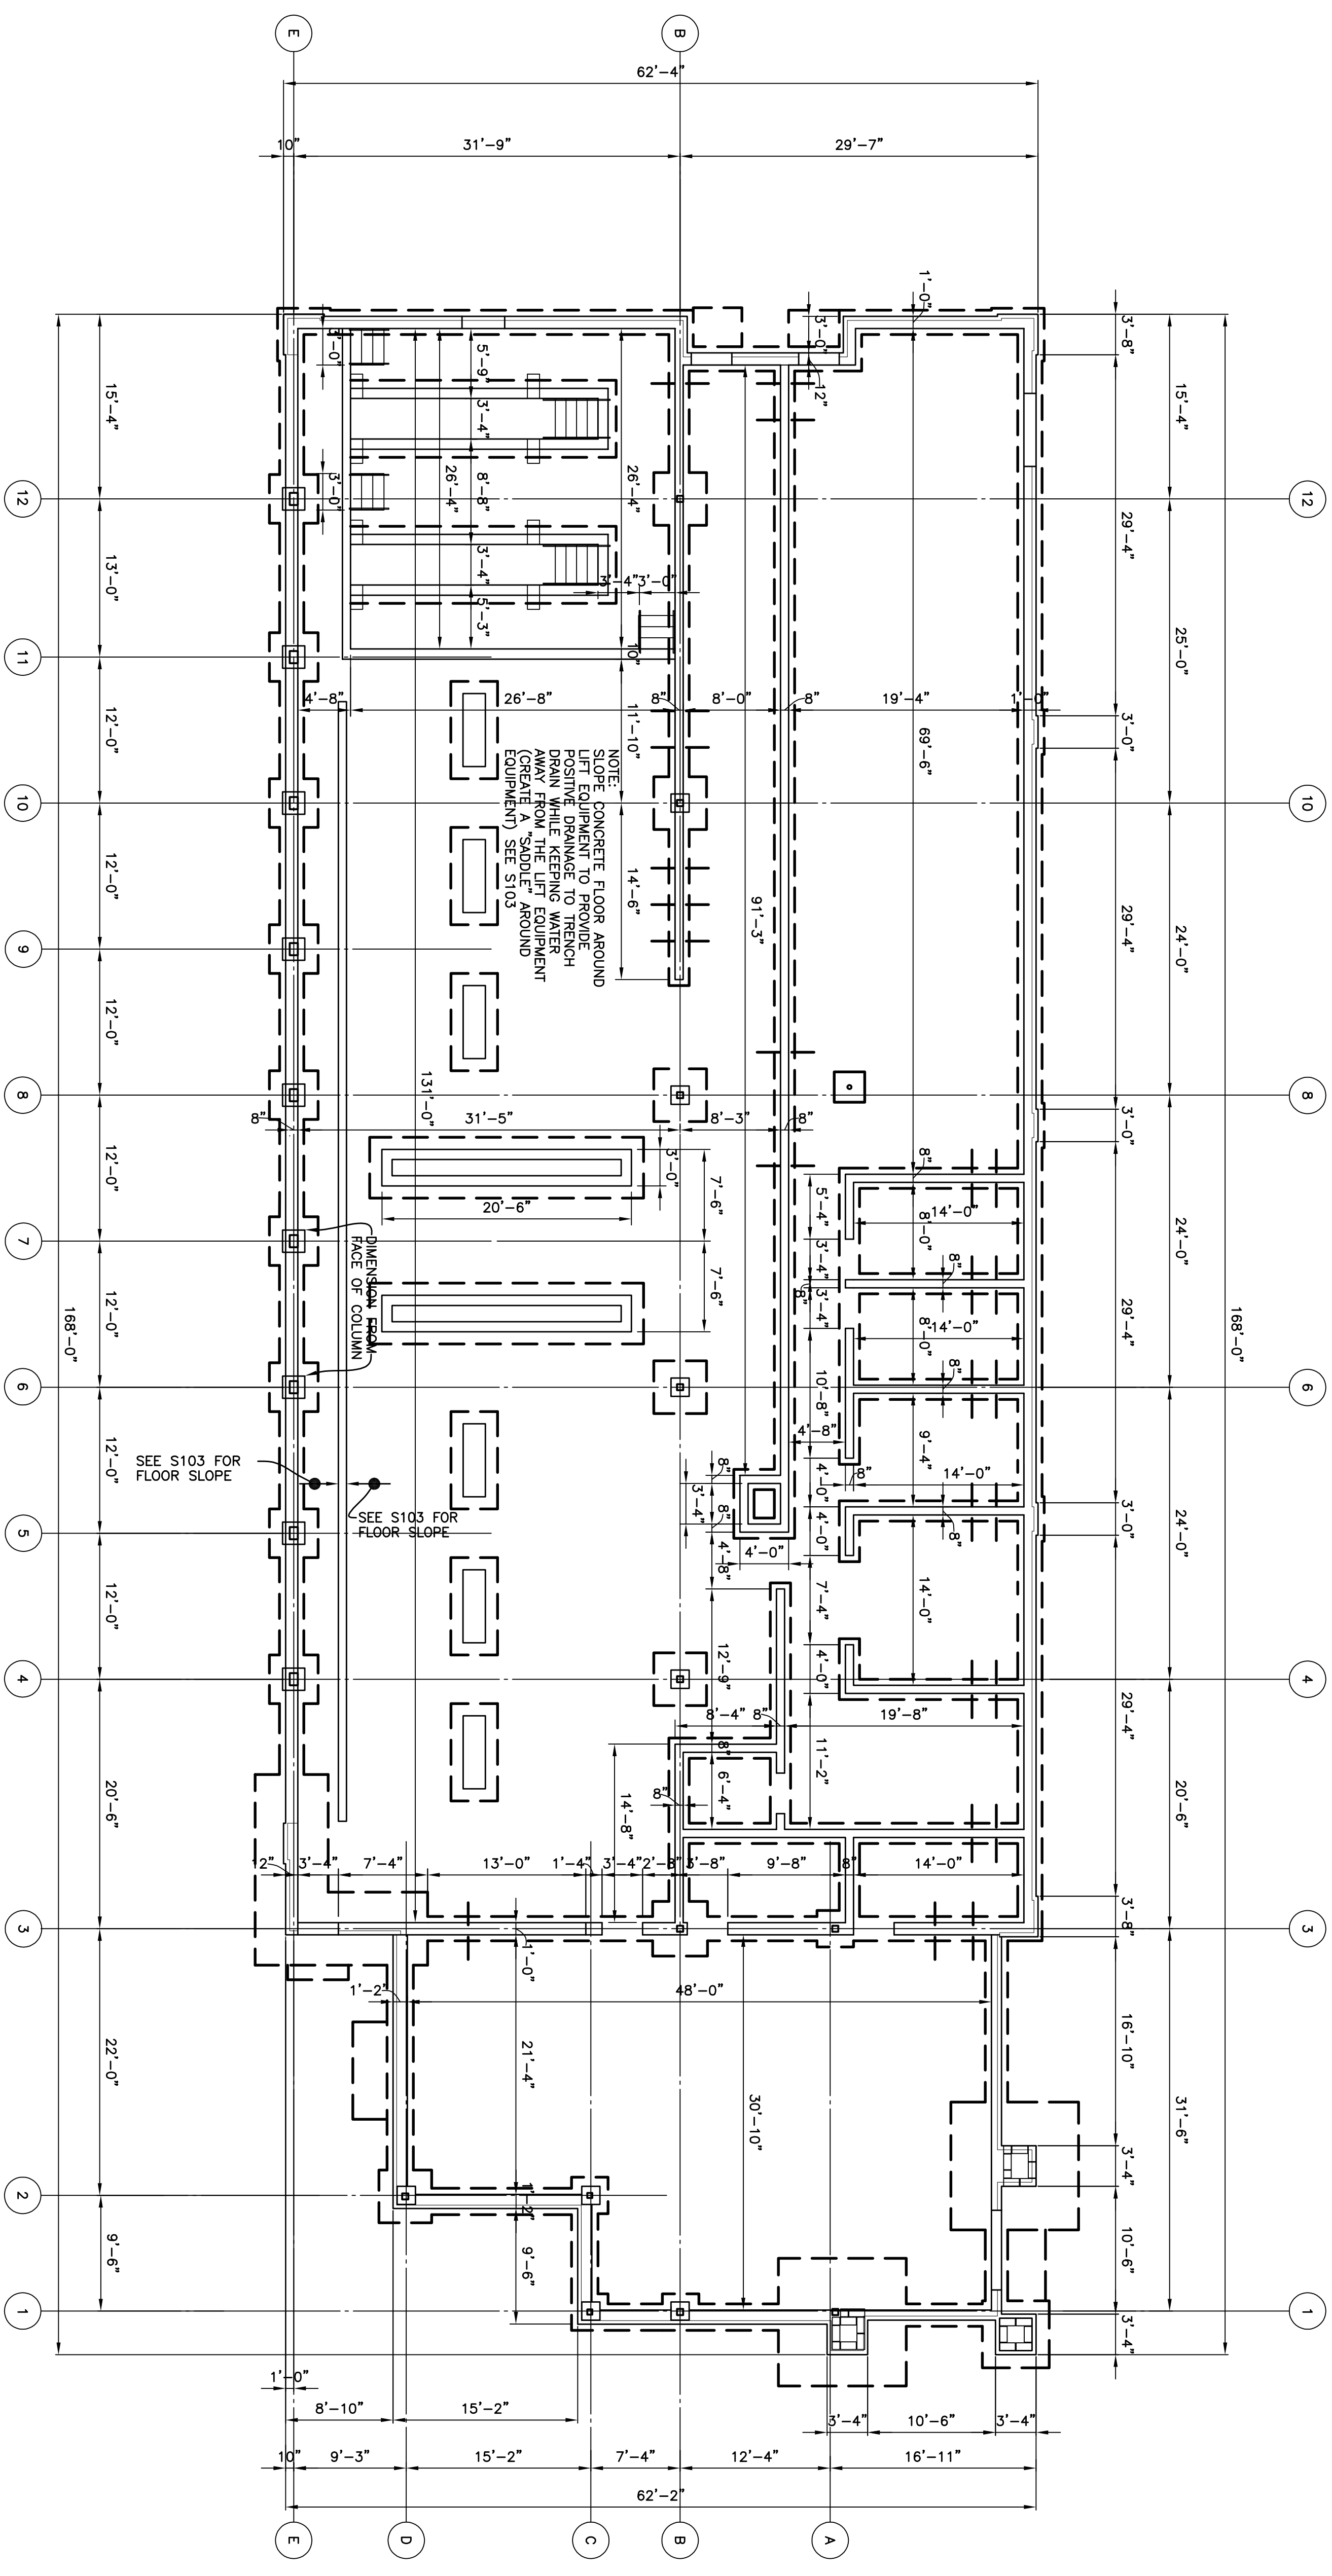

FOUNDATION DIMENSION PLAN
SCALE: 1/8" = 1'-0"